

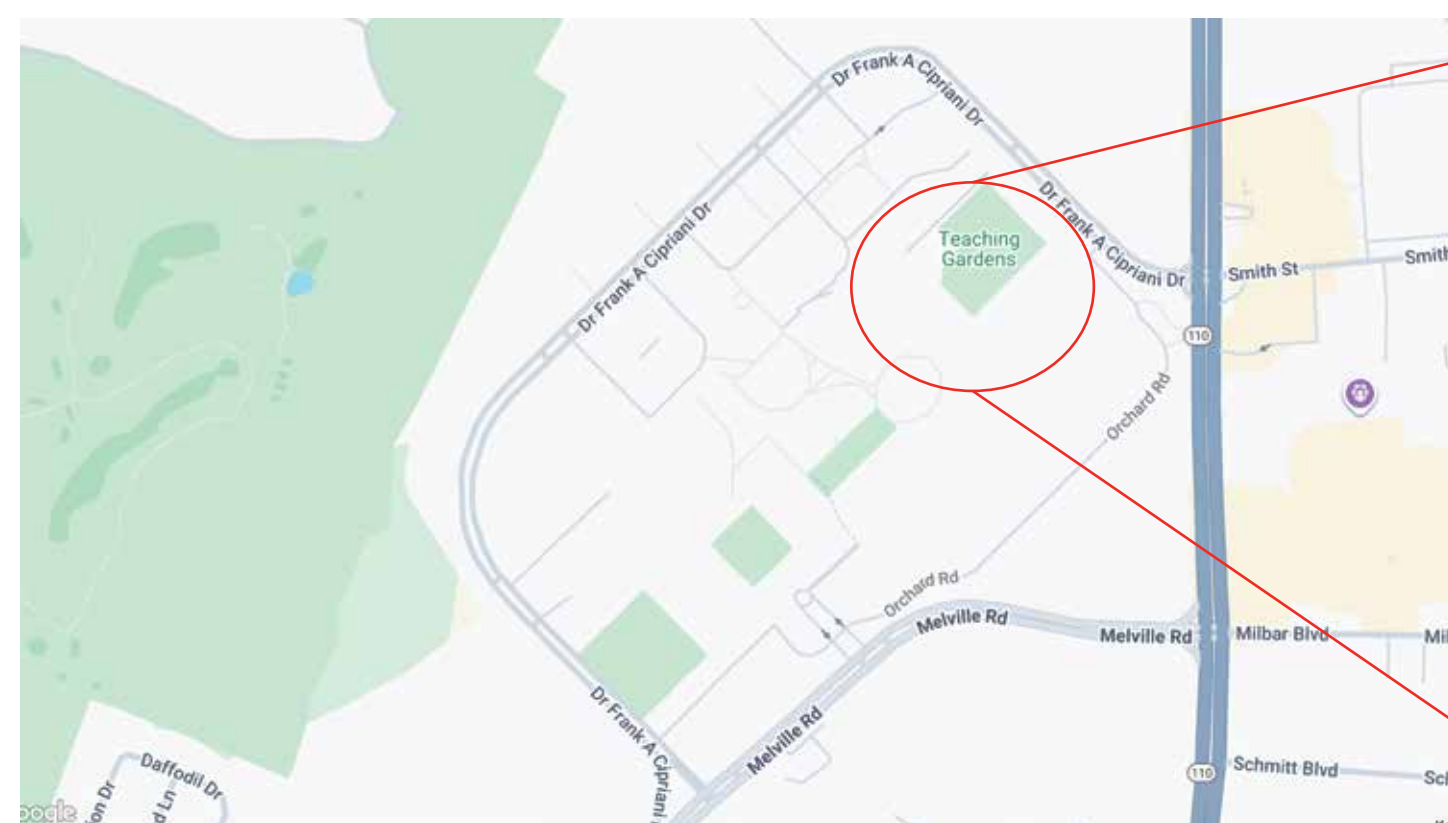
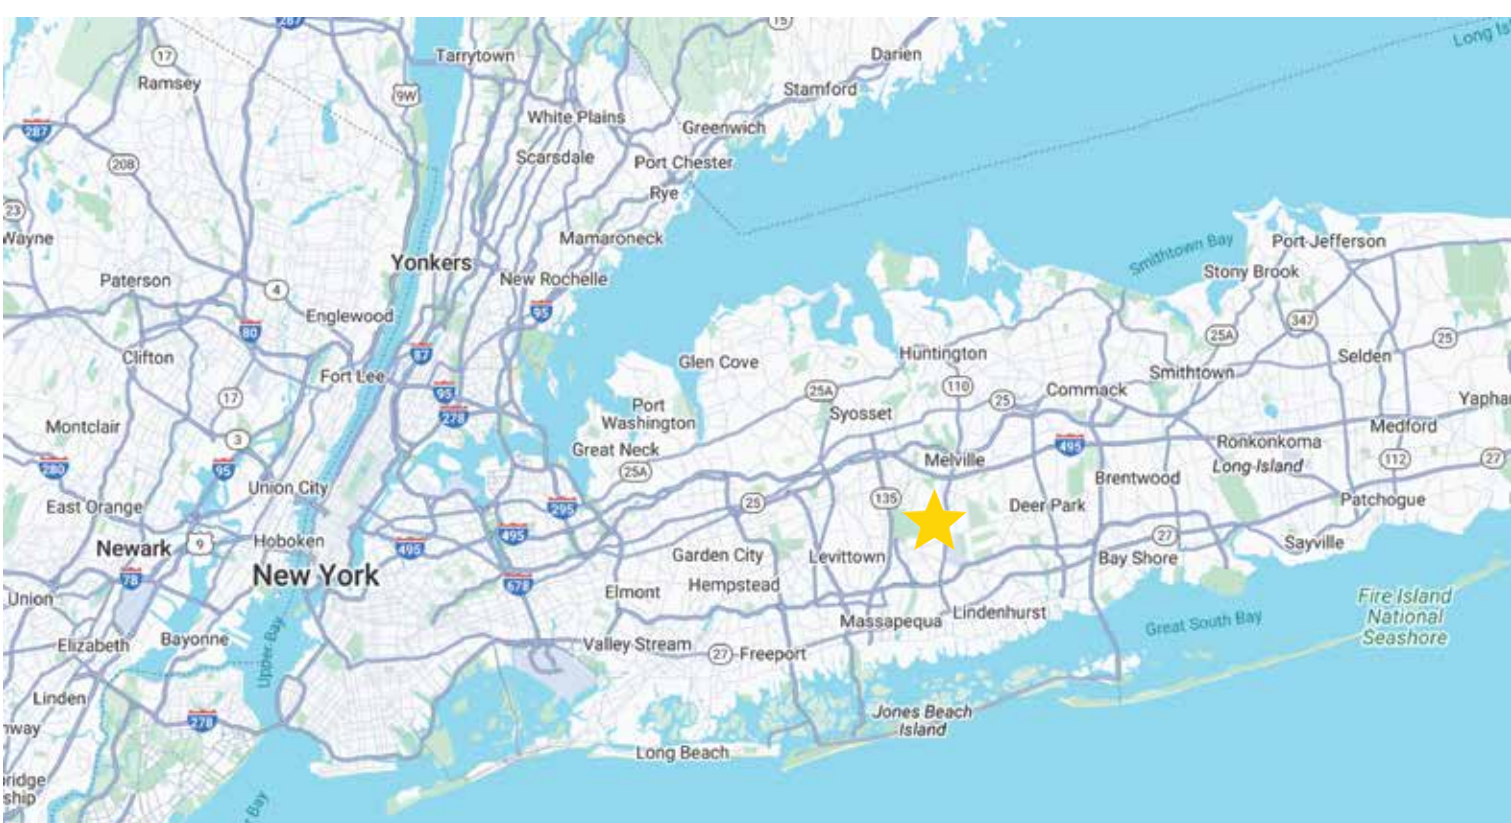
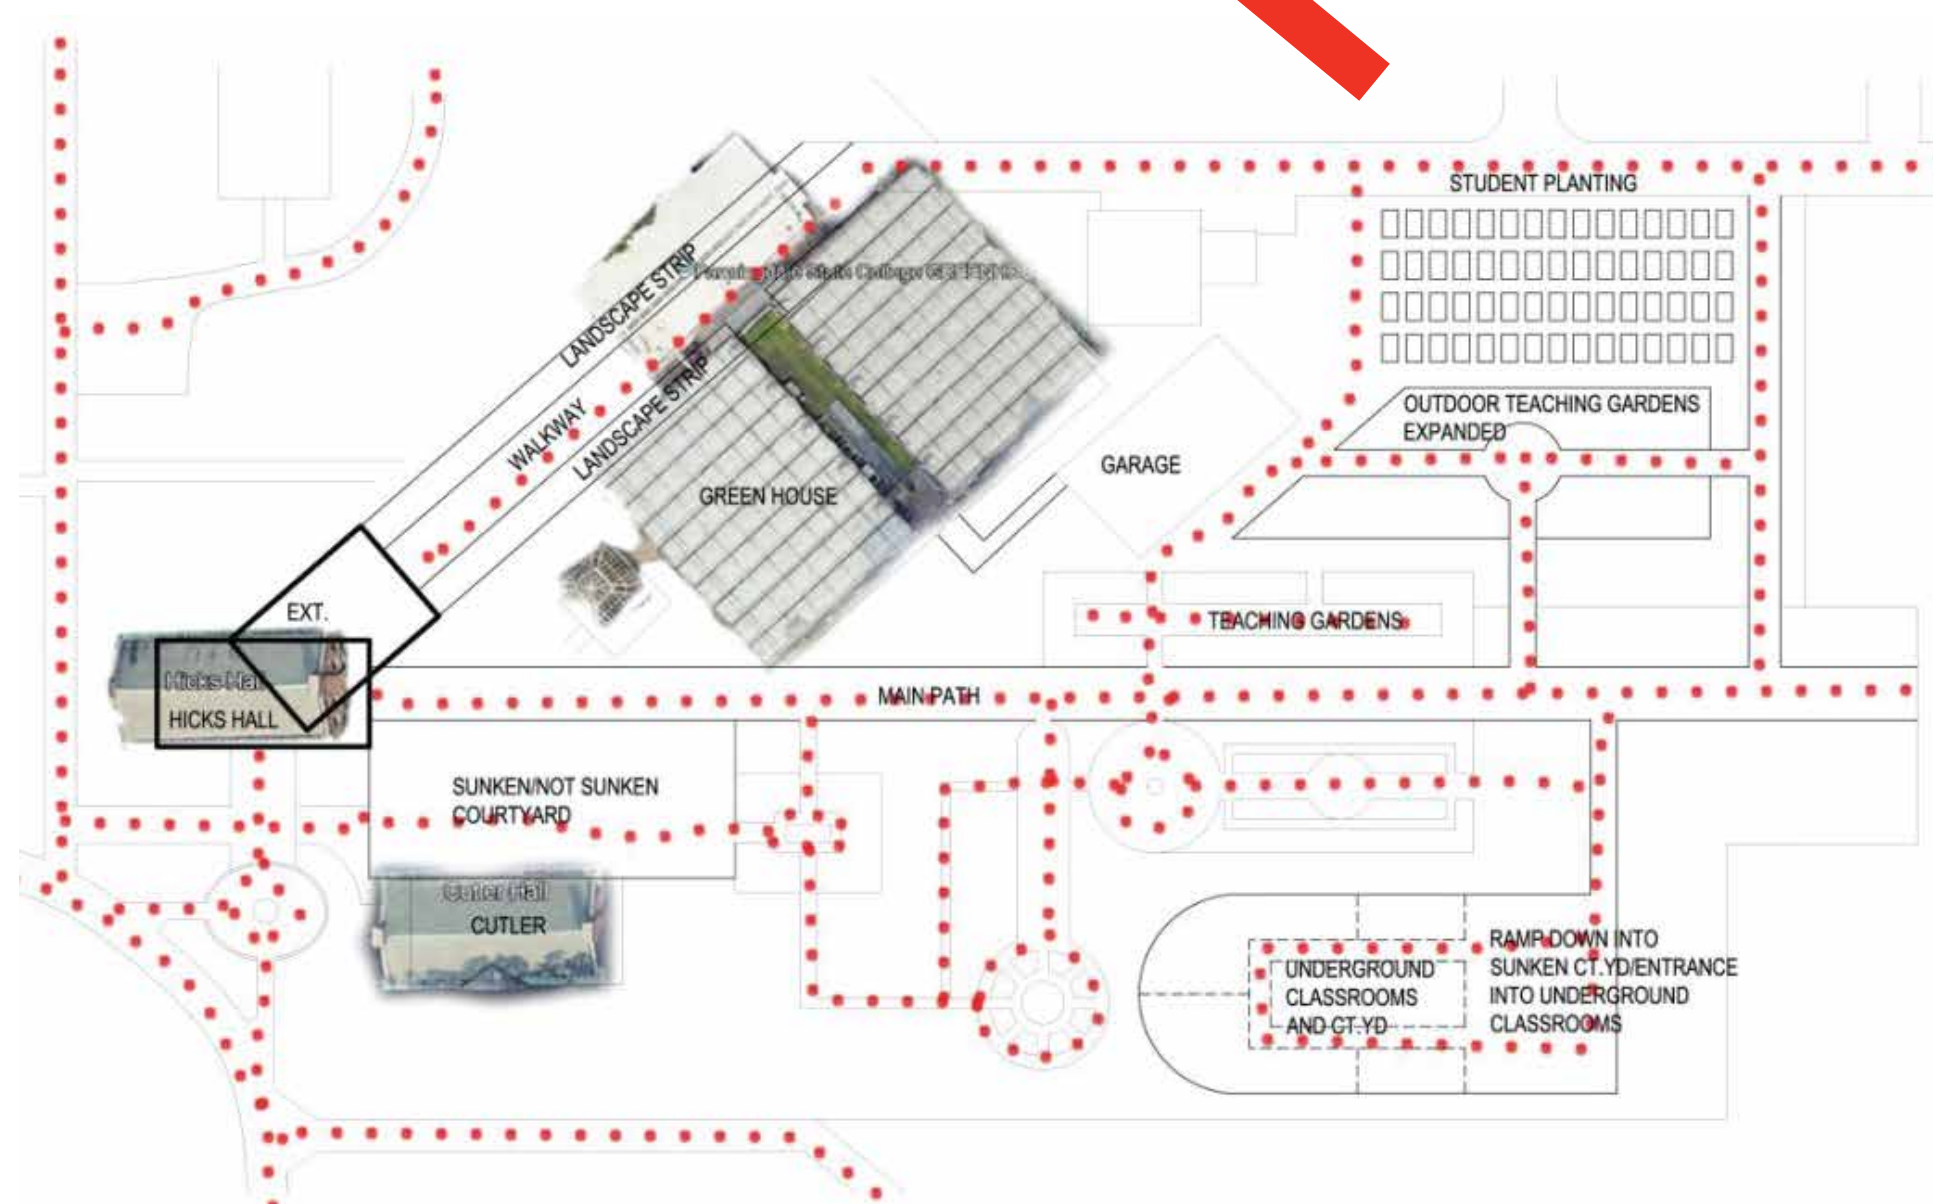



STEVEN BERG, PHILIP ODDO, VICTOR SALINAS, TIMOTHY PEYCKE

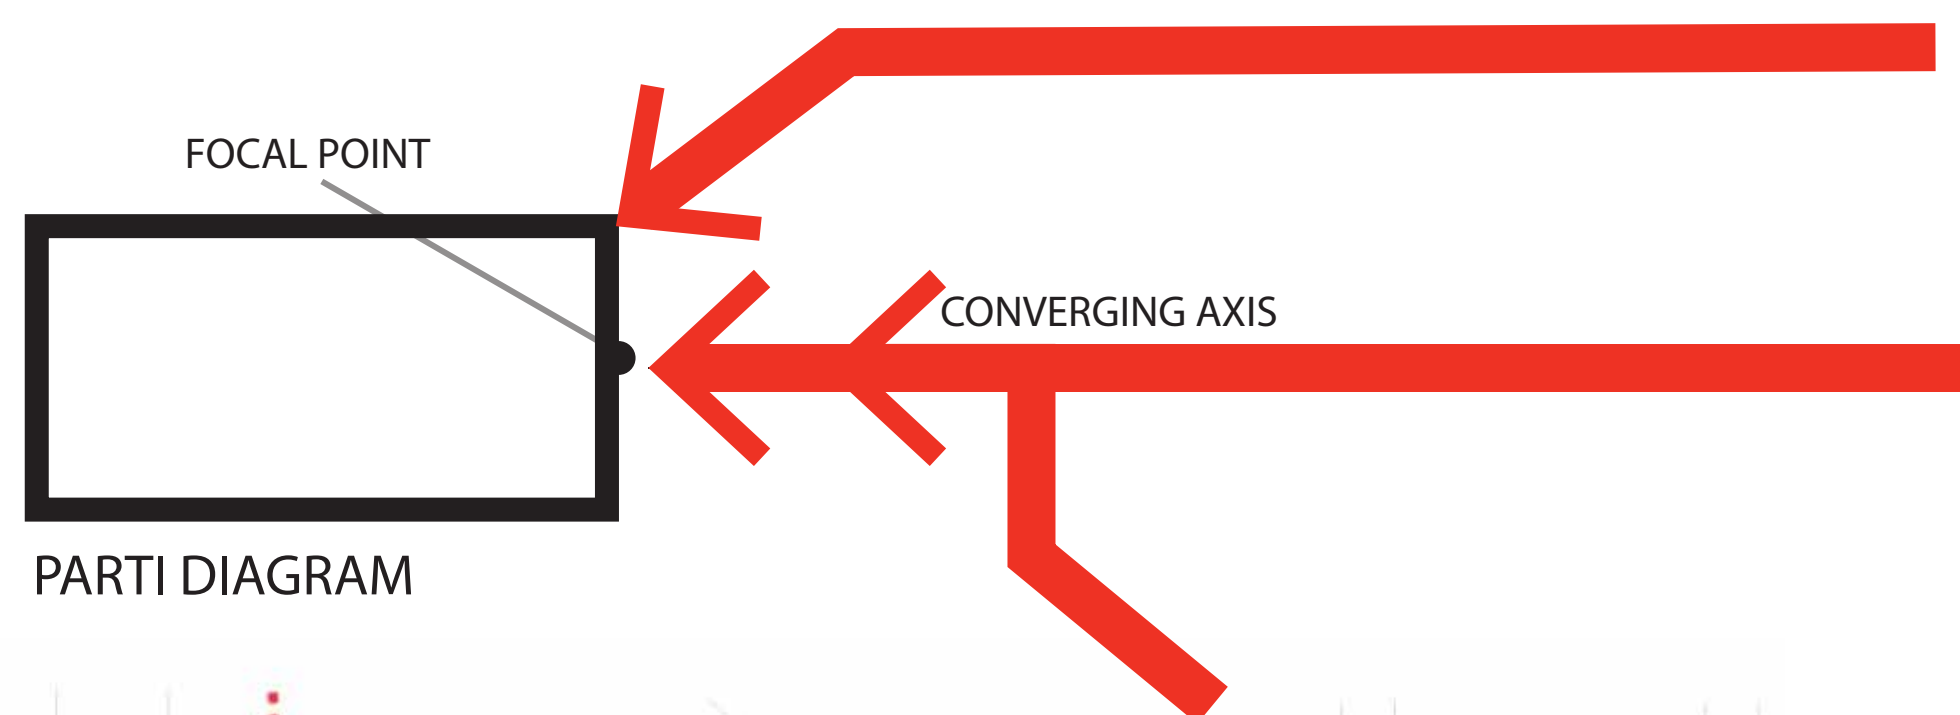

LOCATION MAP PROGRESSION

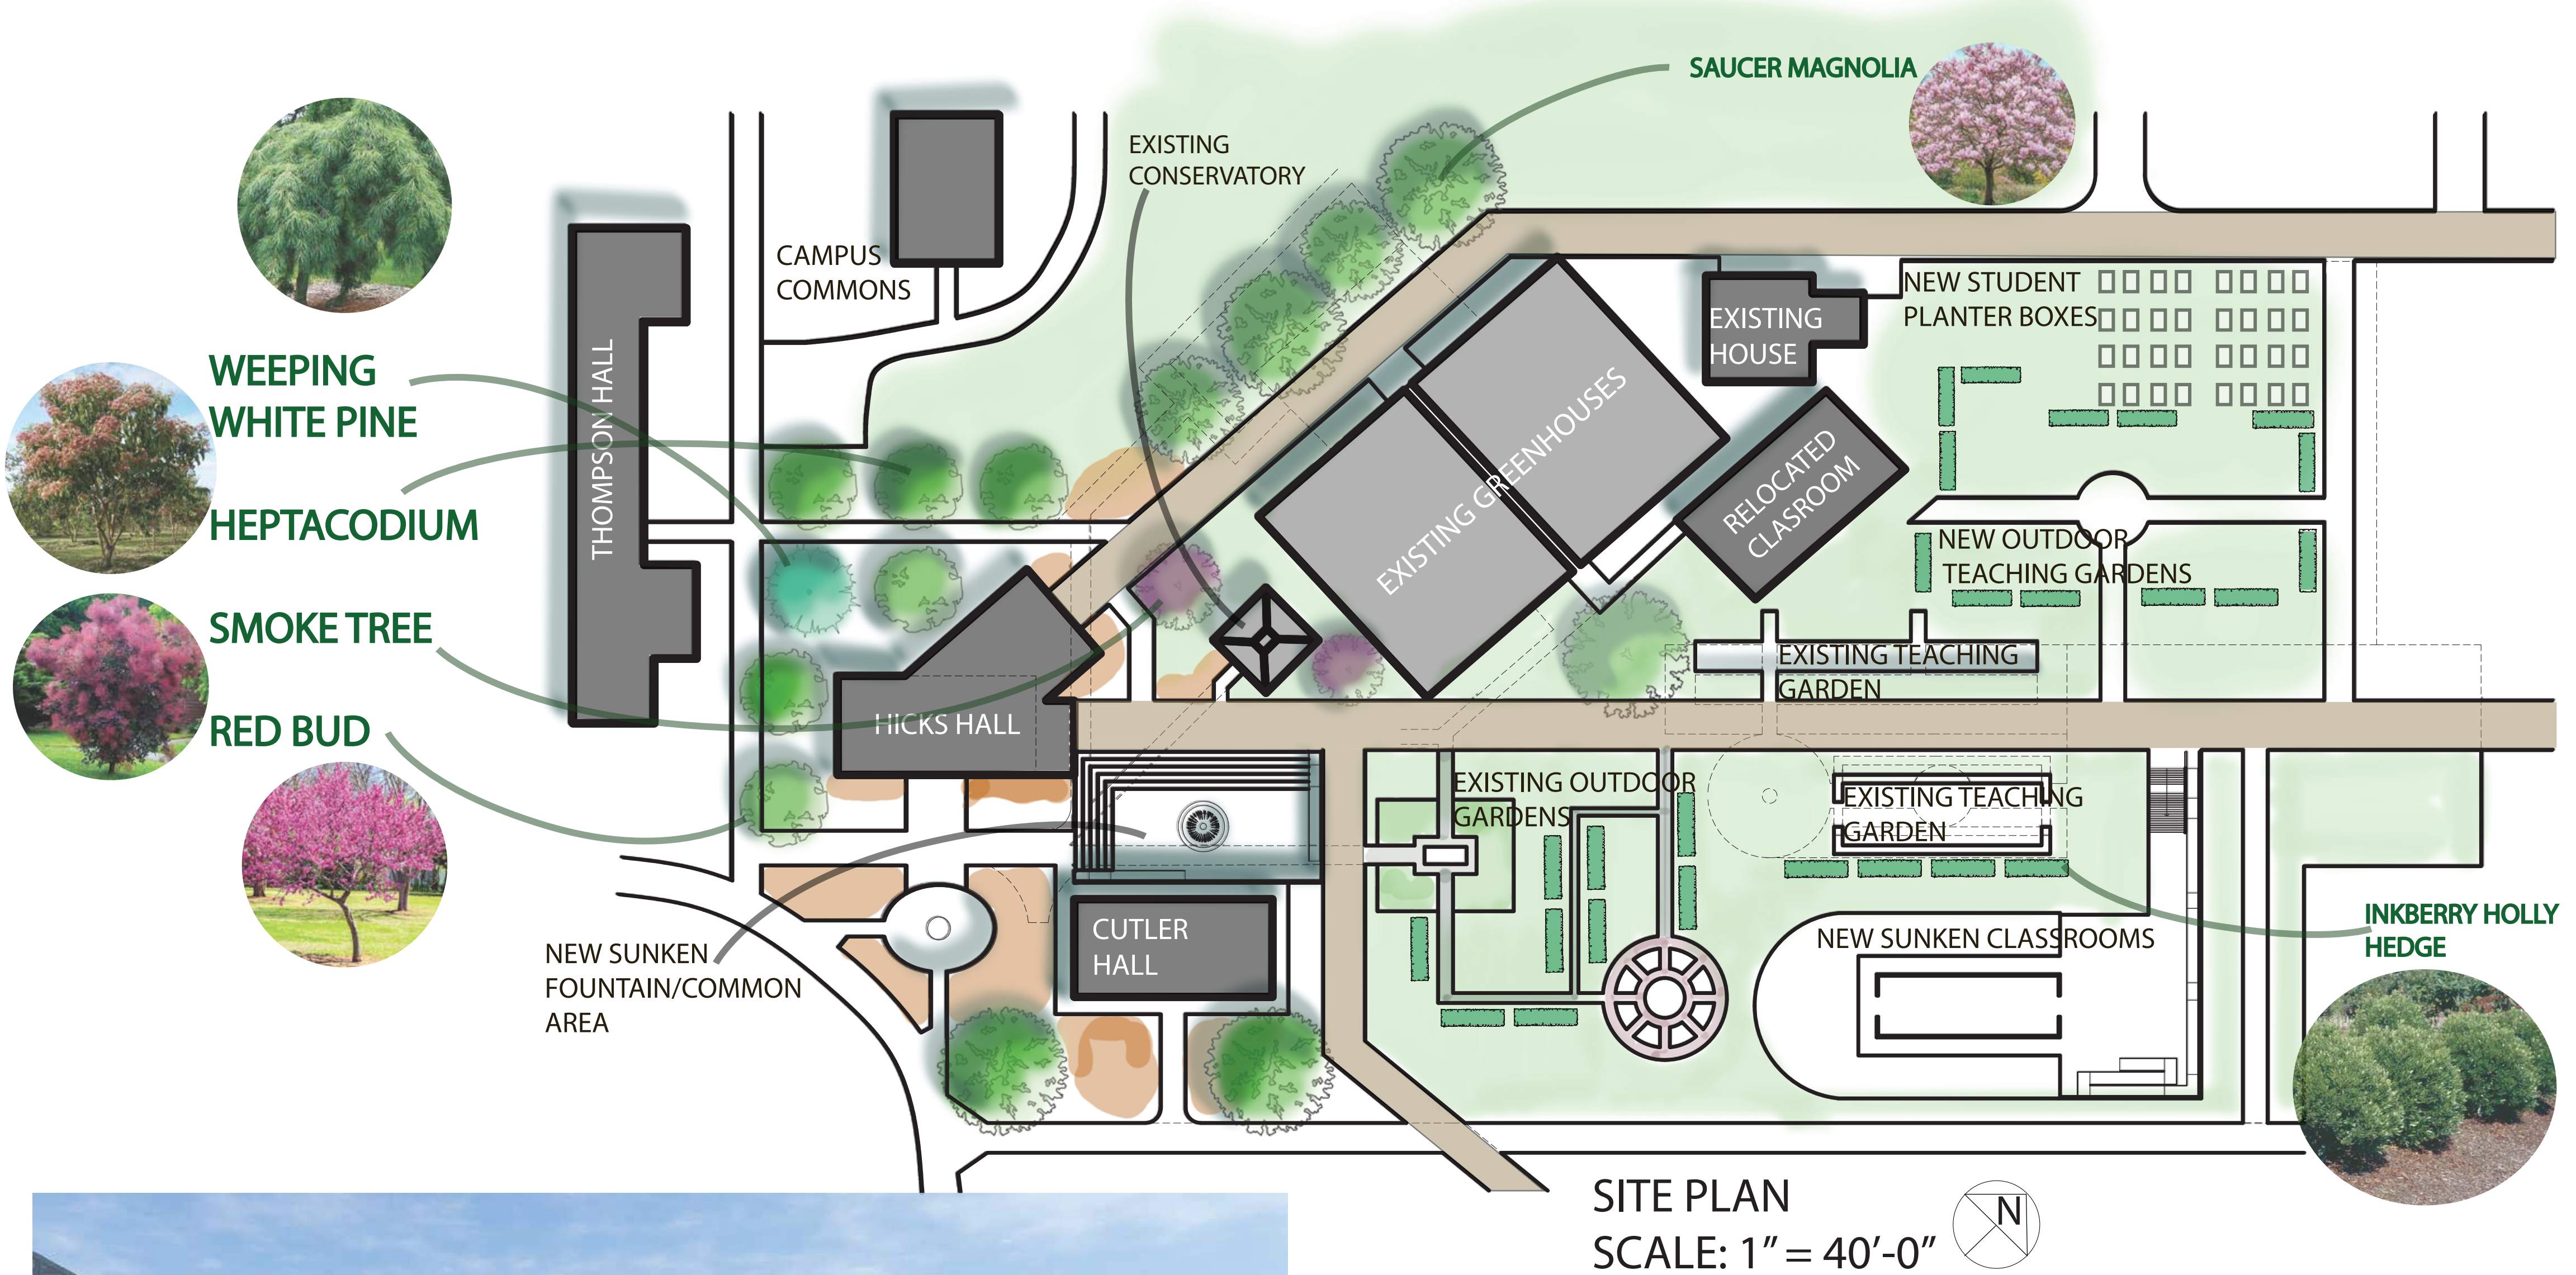


SIMPLIFIED CIRCULATION

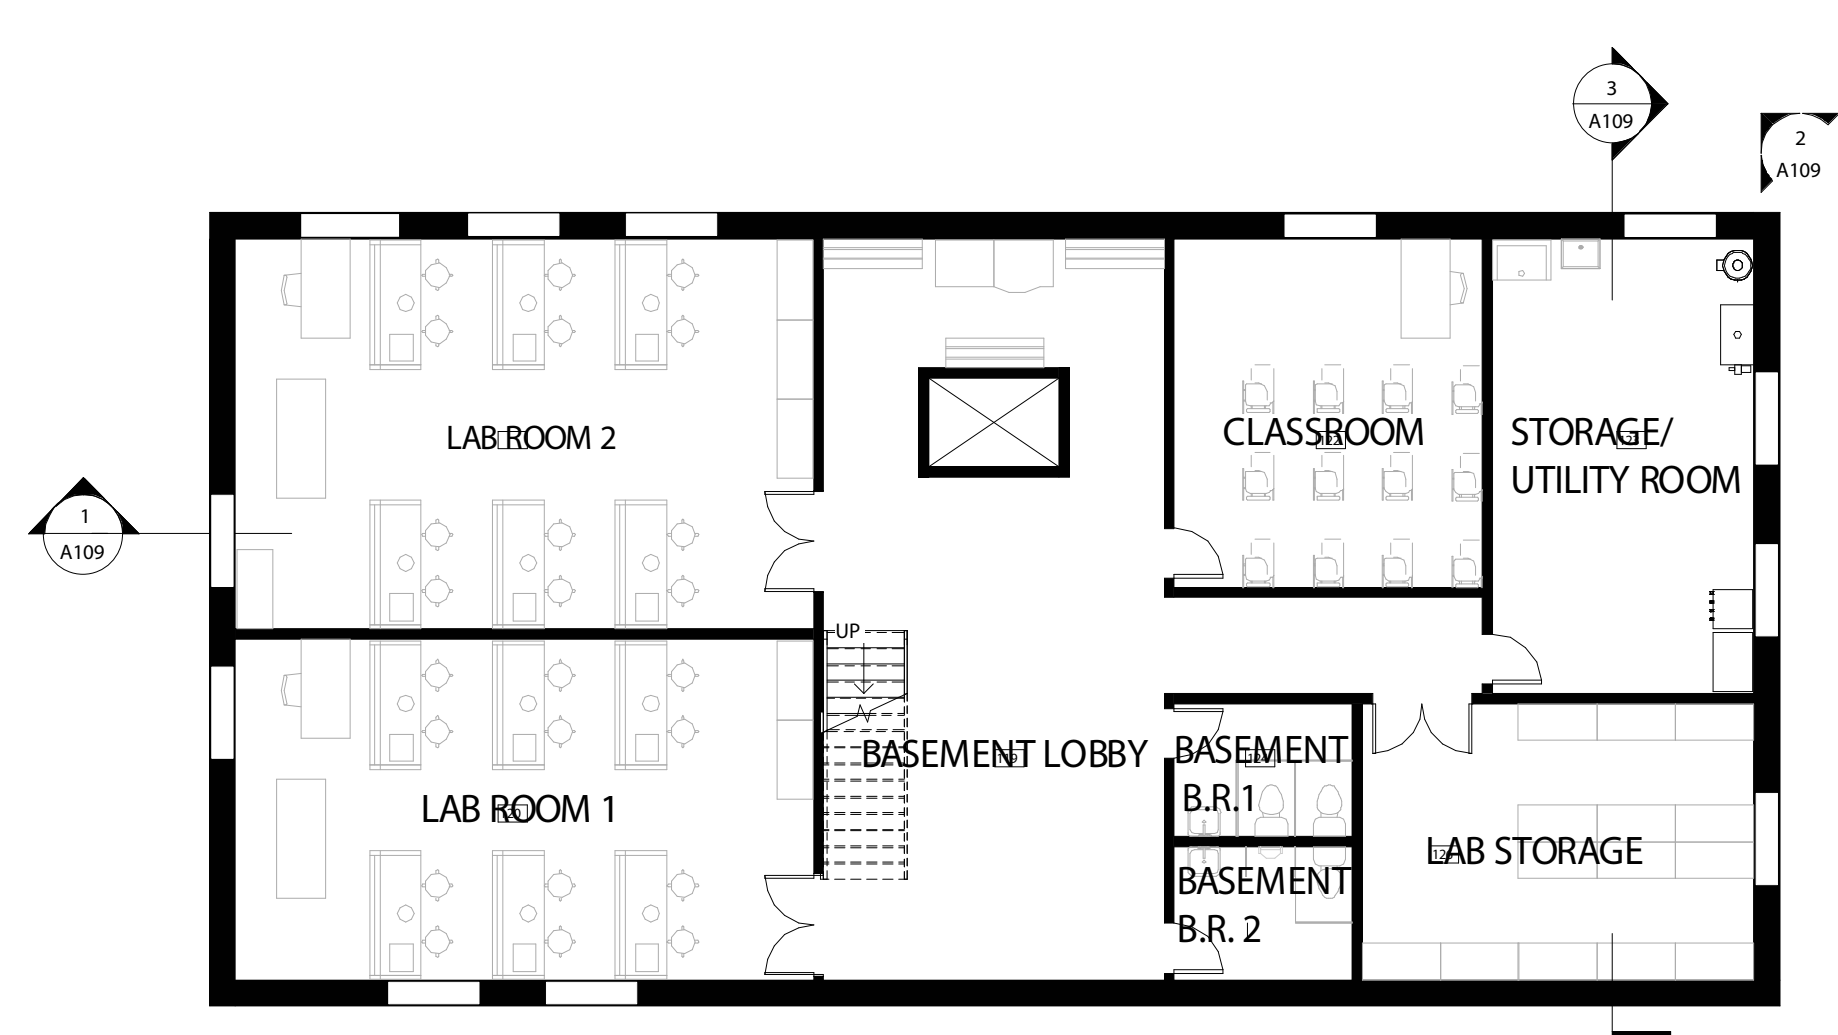


BASEMENT PLAN
SCALE: 1/8" = 1'-0"




NORTHWEST ELEVATION
SCALE: 1/8" = 1'-0"

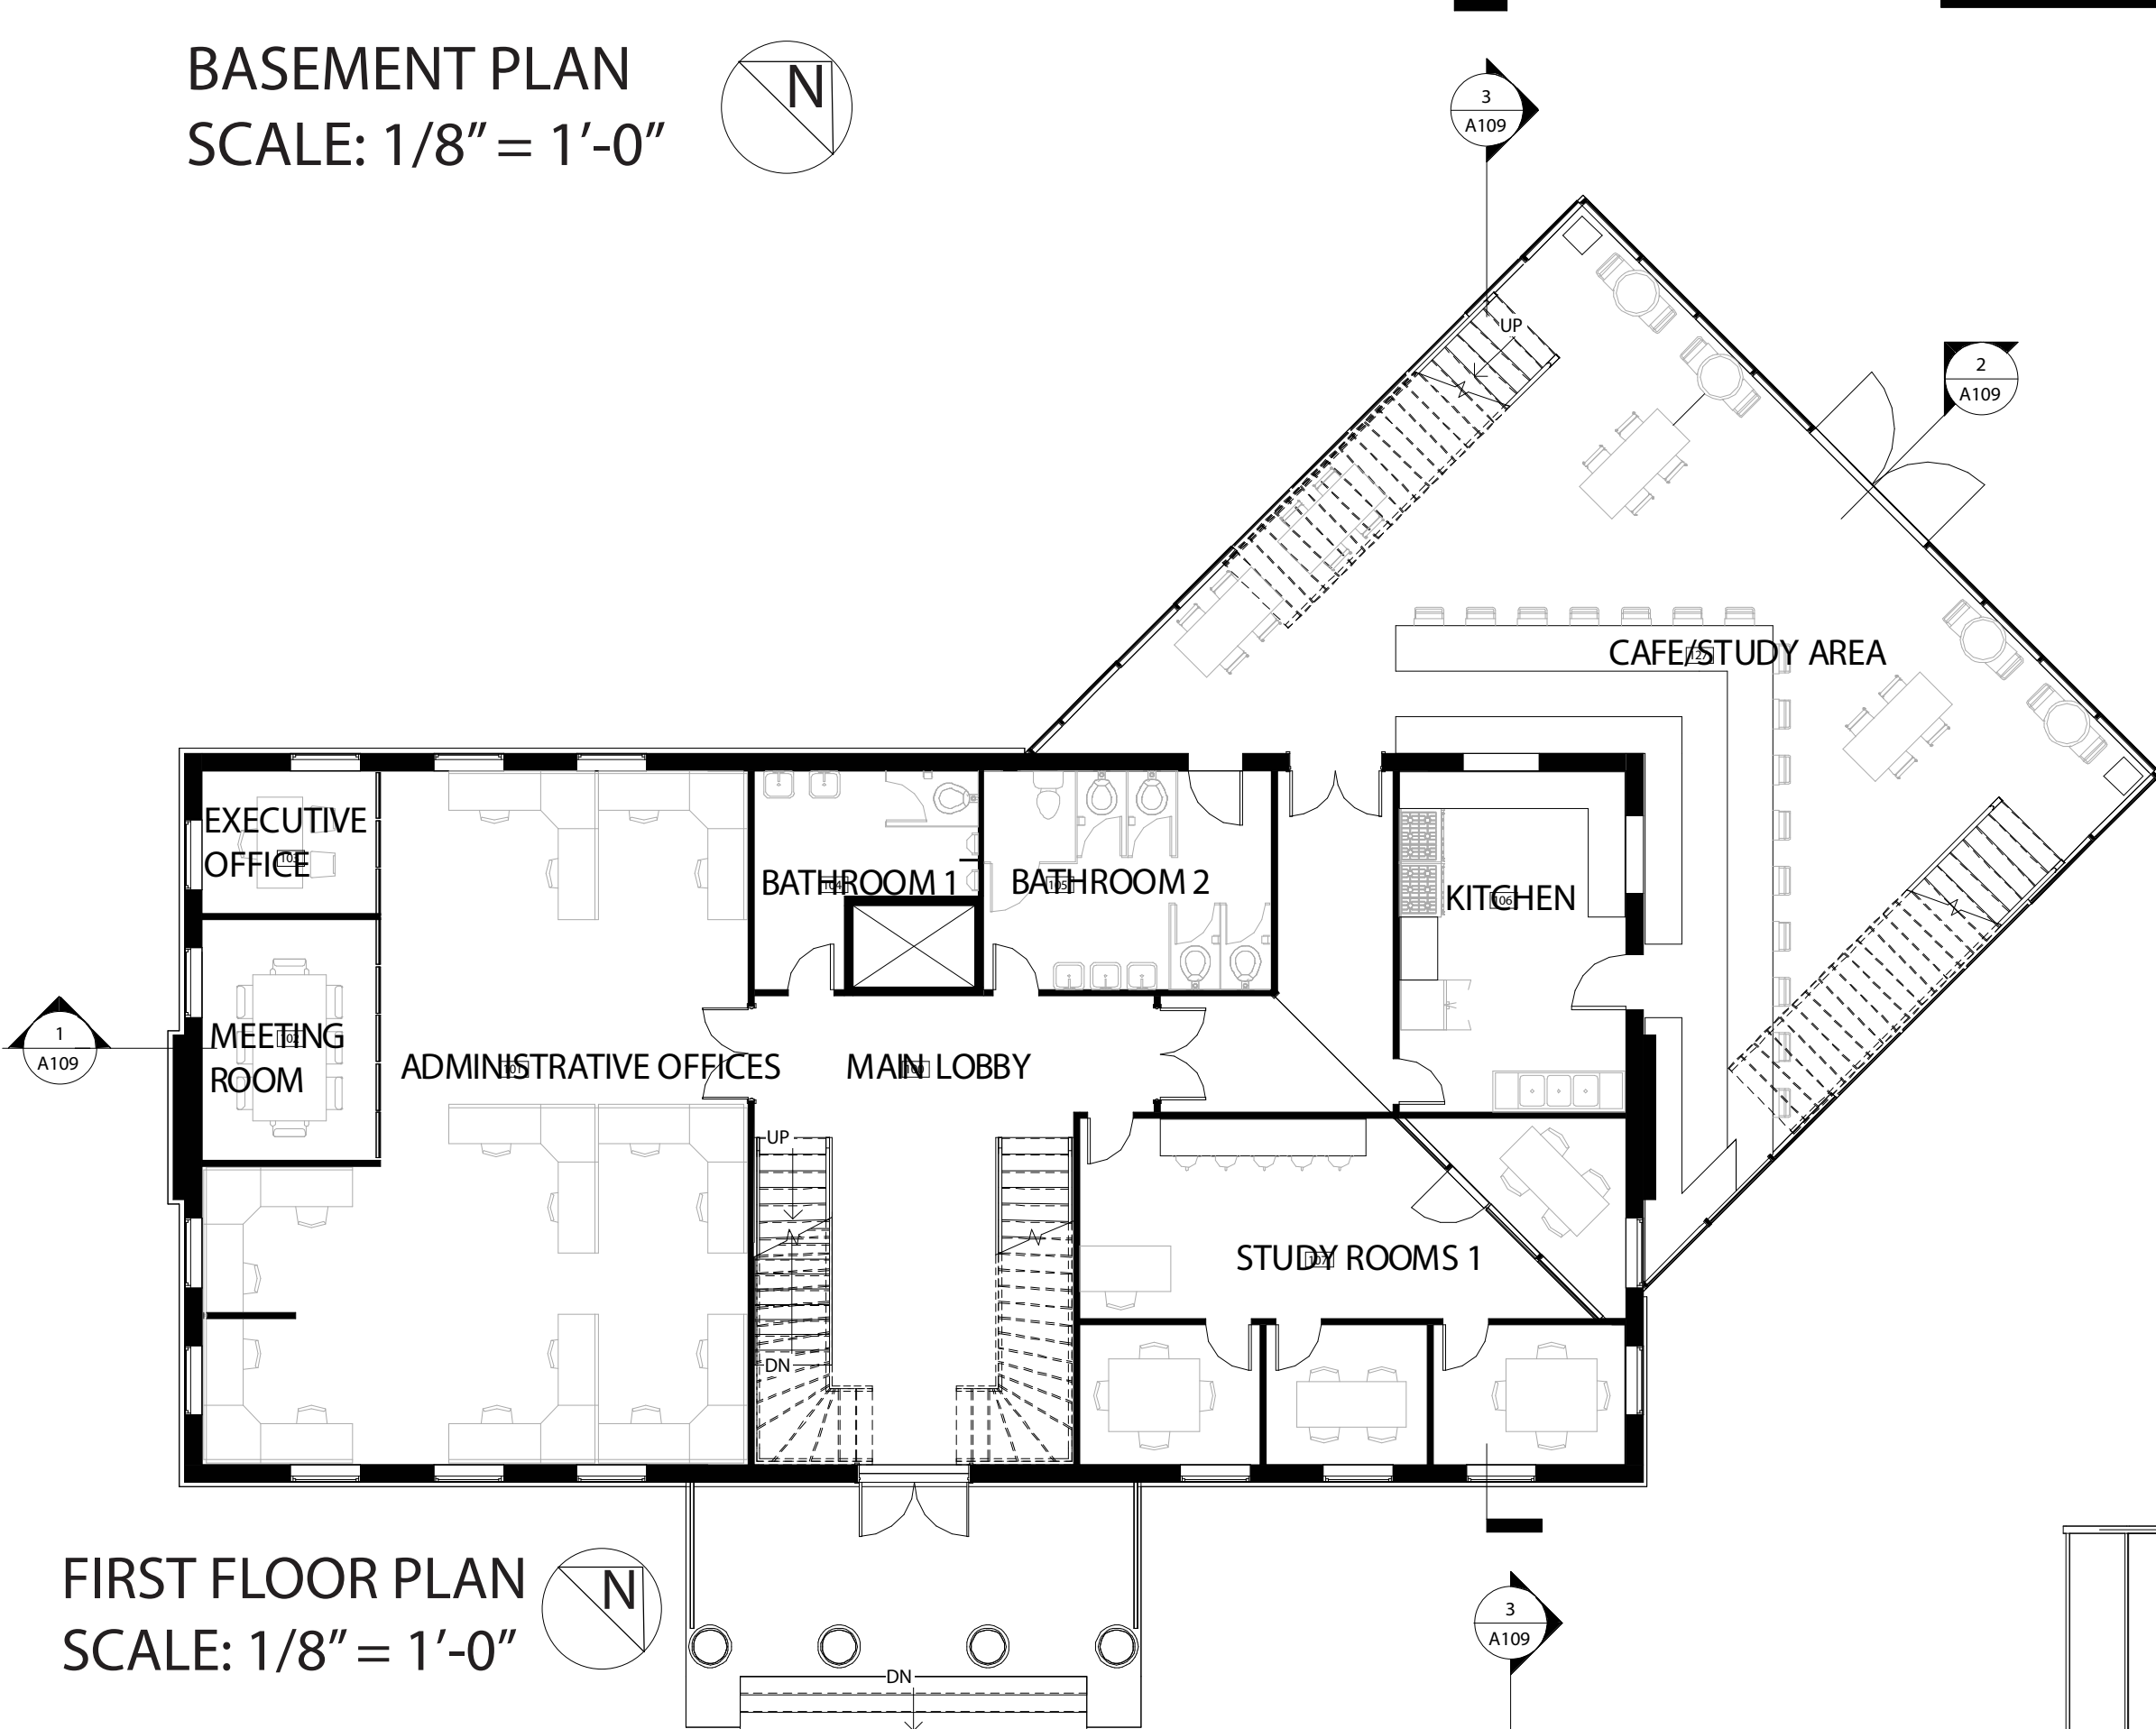


FIRST FLOOR PLAN
SCALE: 1/8" = 1'-0"

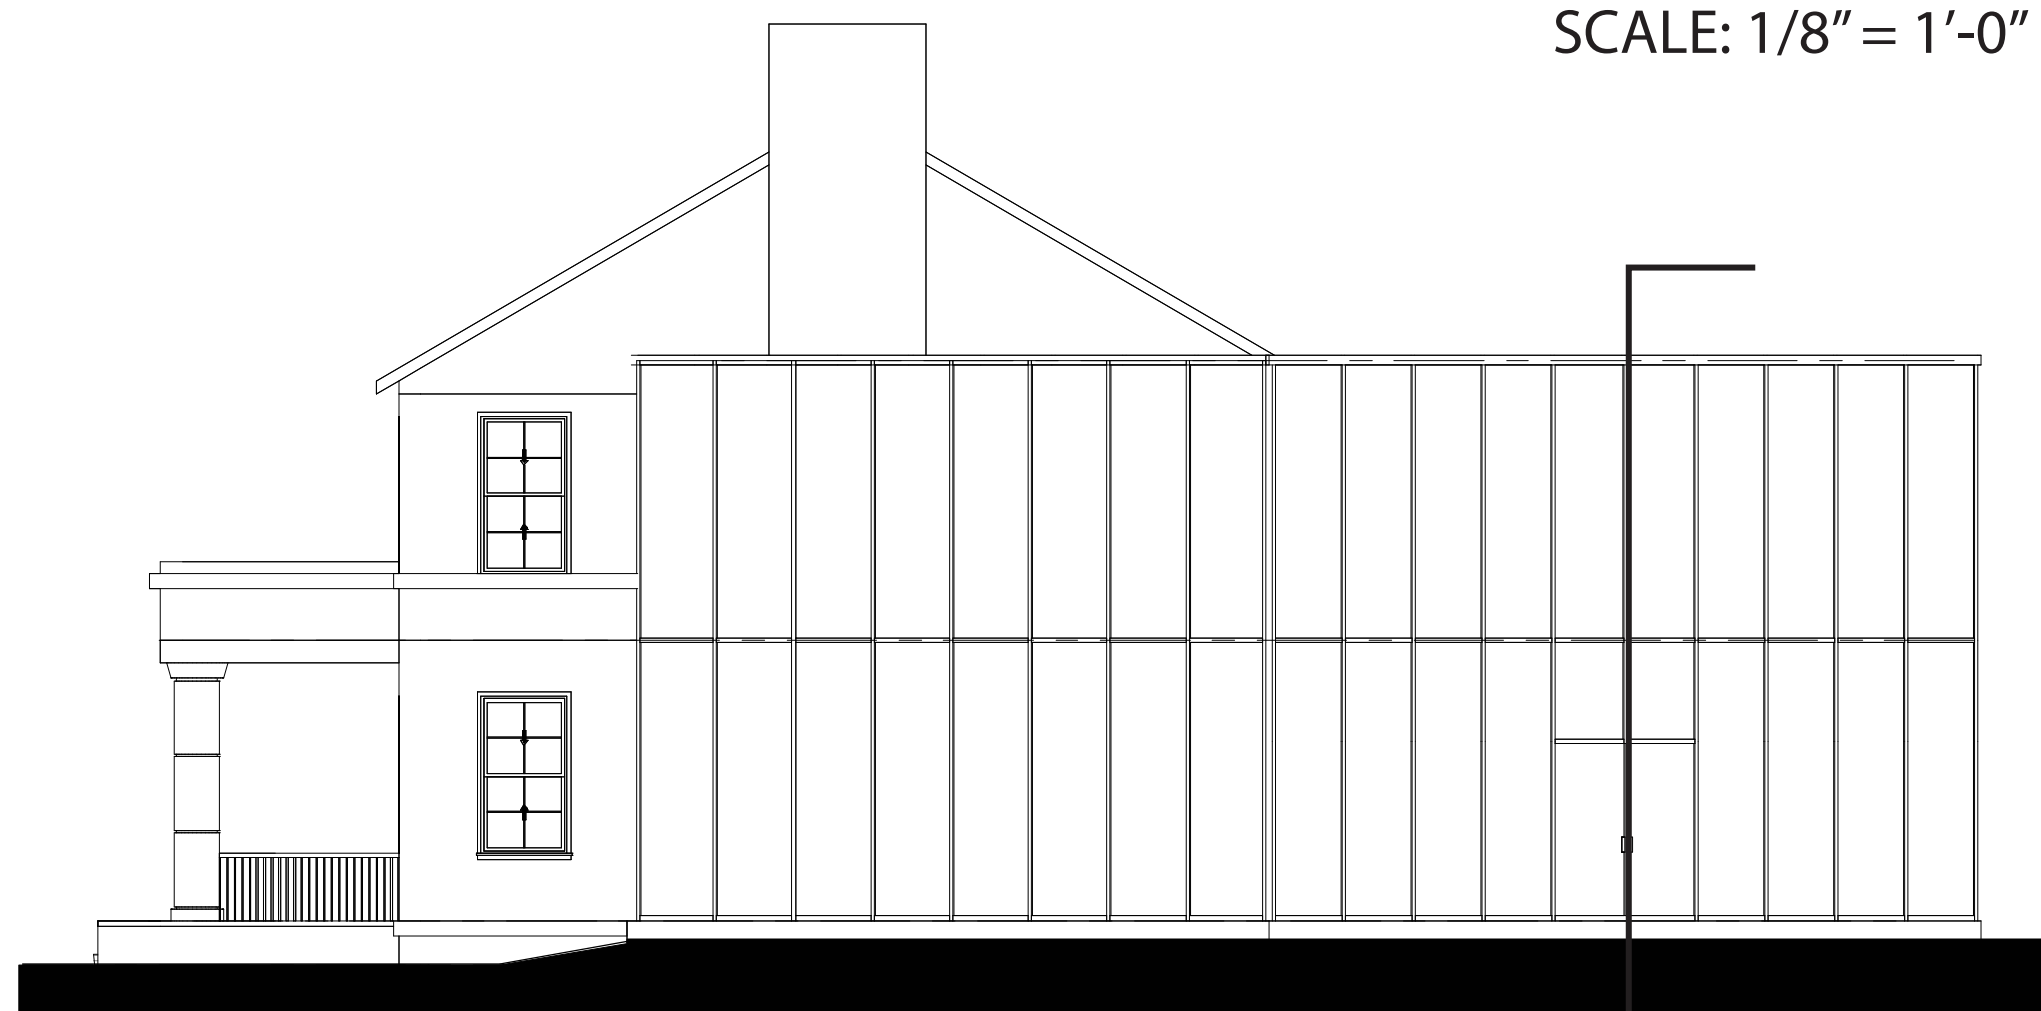

SOUTHEAST ELEVATION
SCALE: 1/8" = 1'-0"

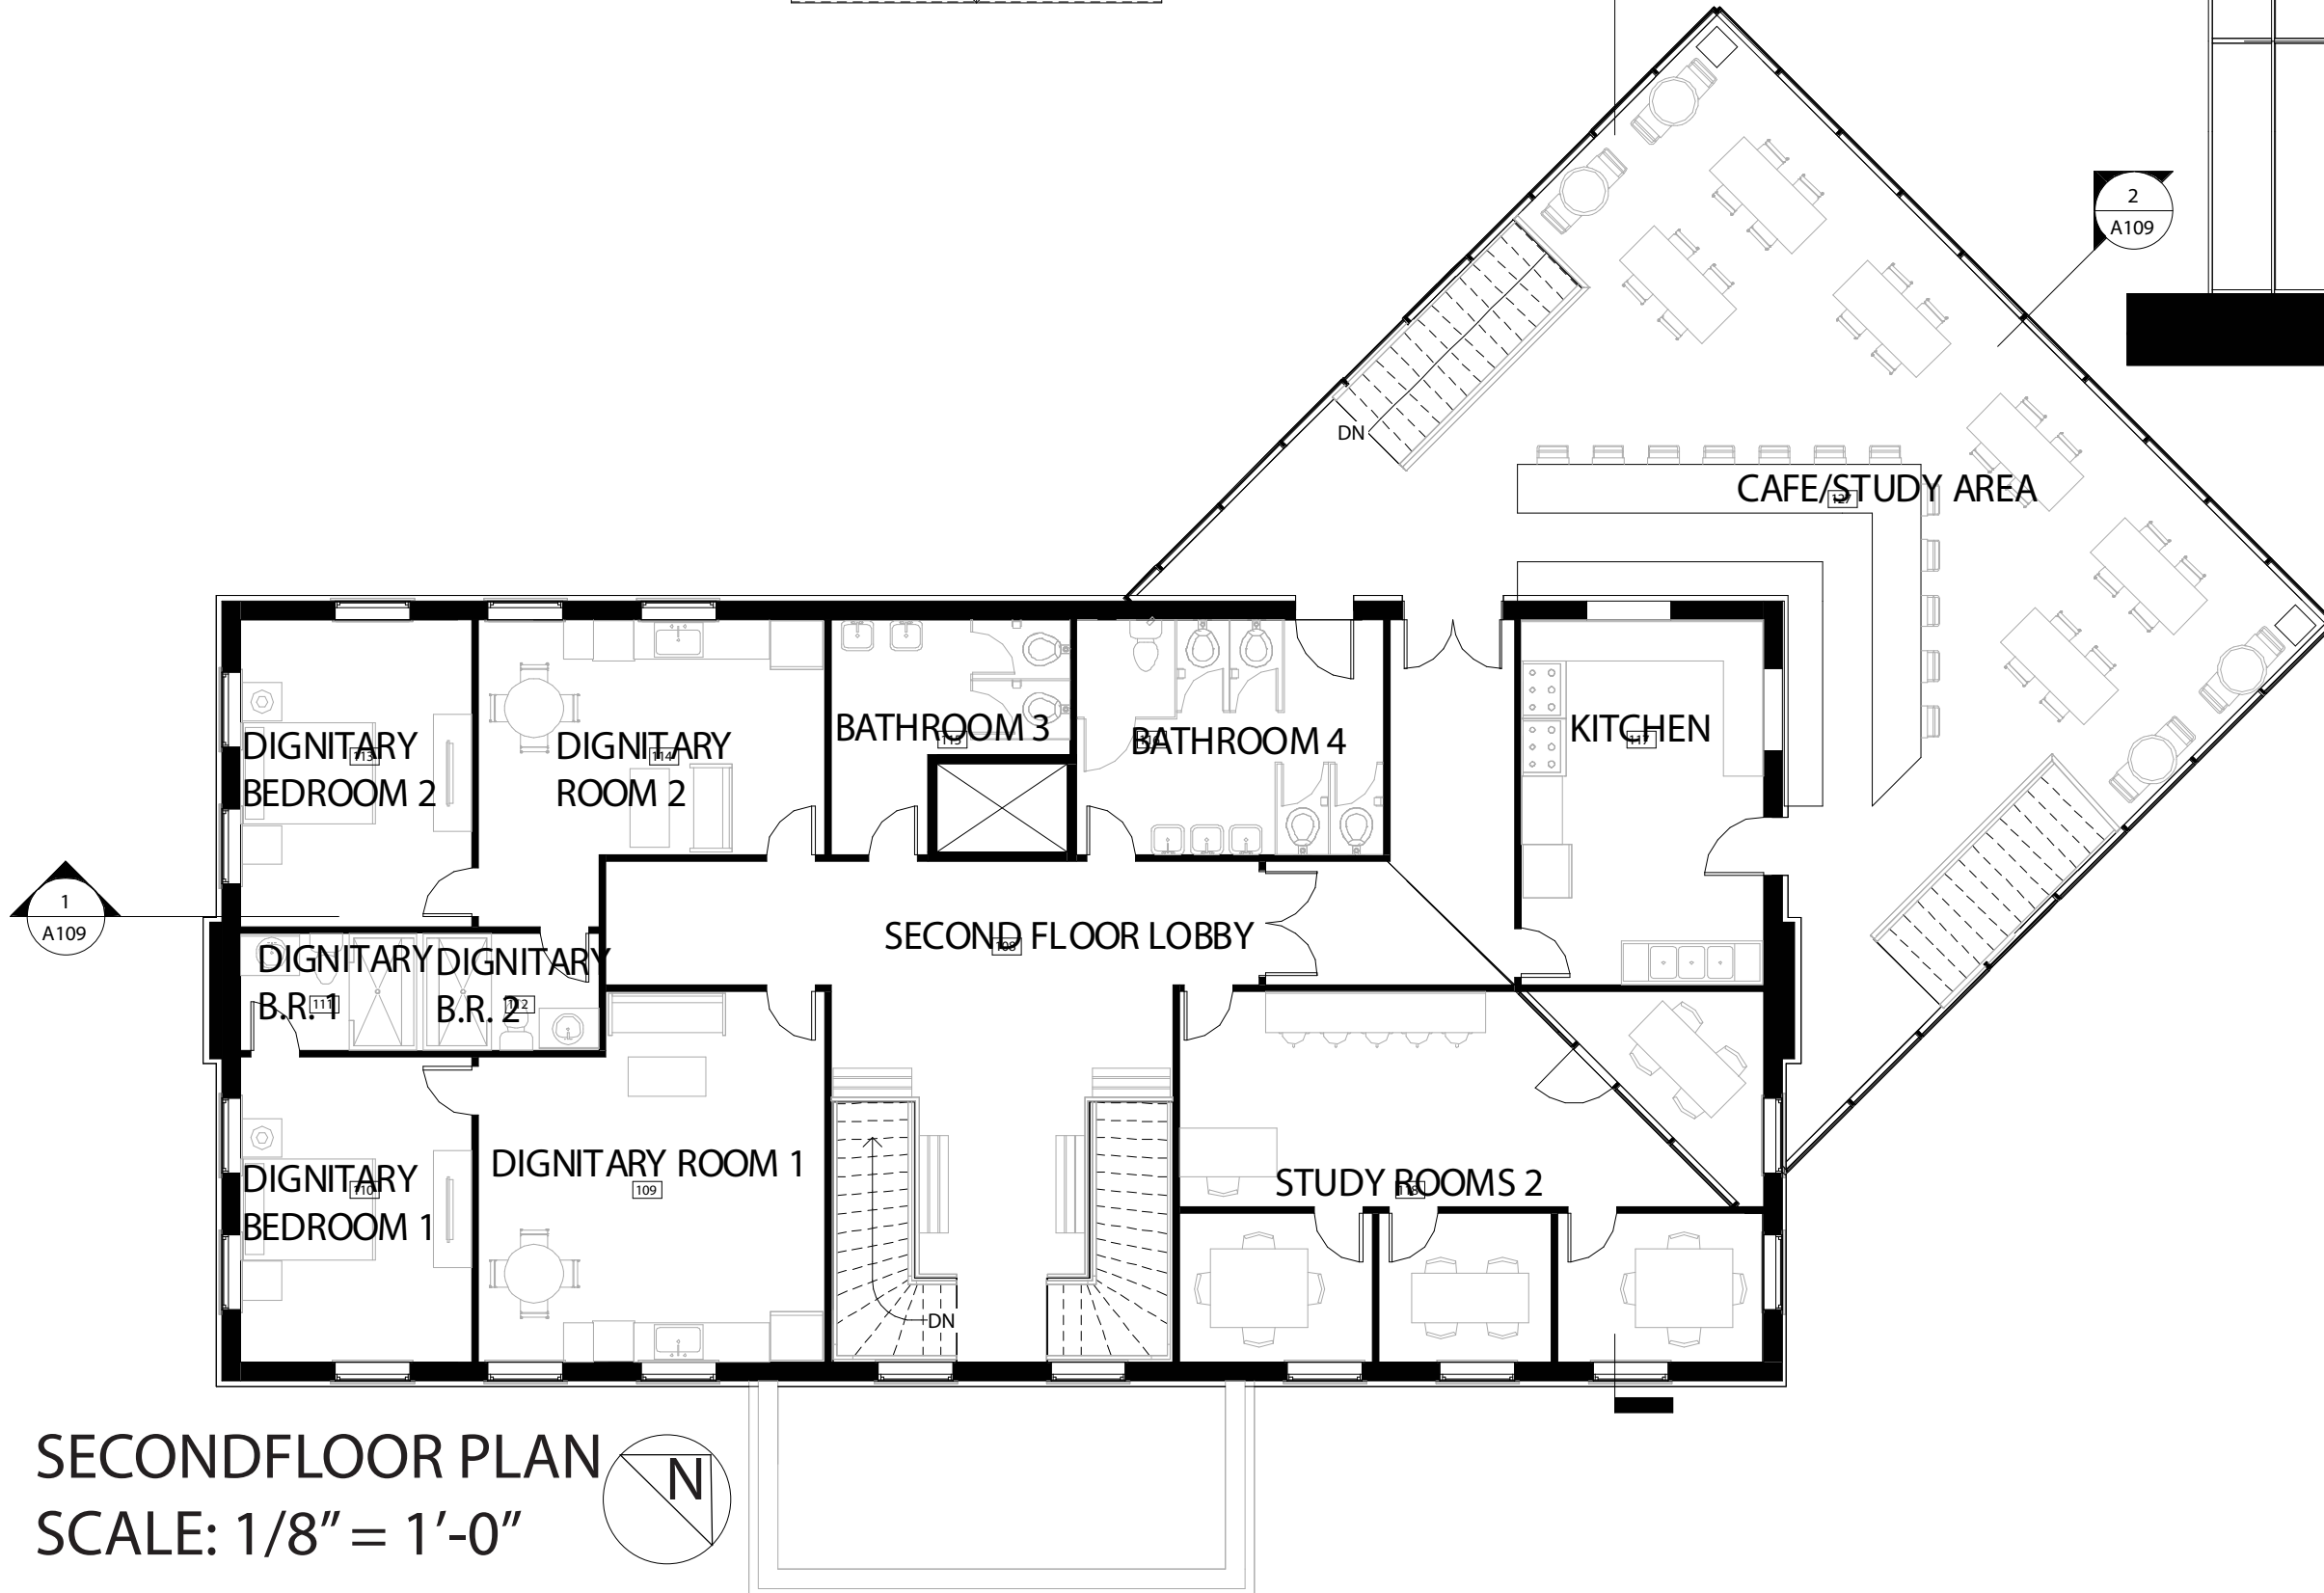


SECOND FLOOR PLAN
SCALE: 1/8" = 1'-0"

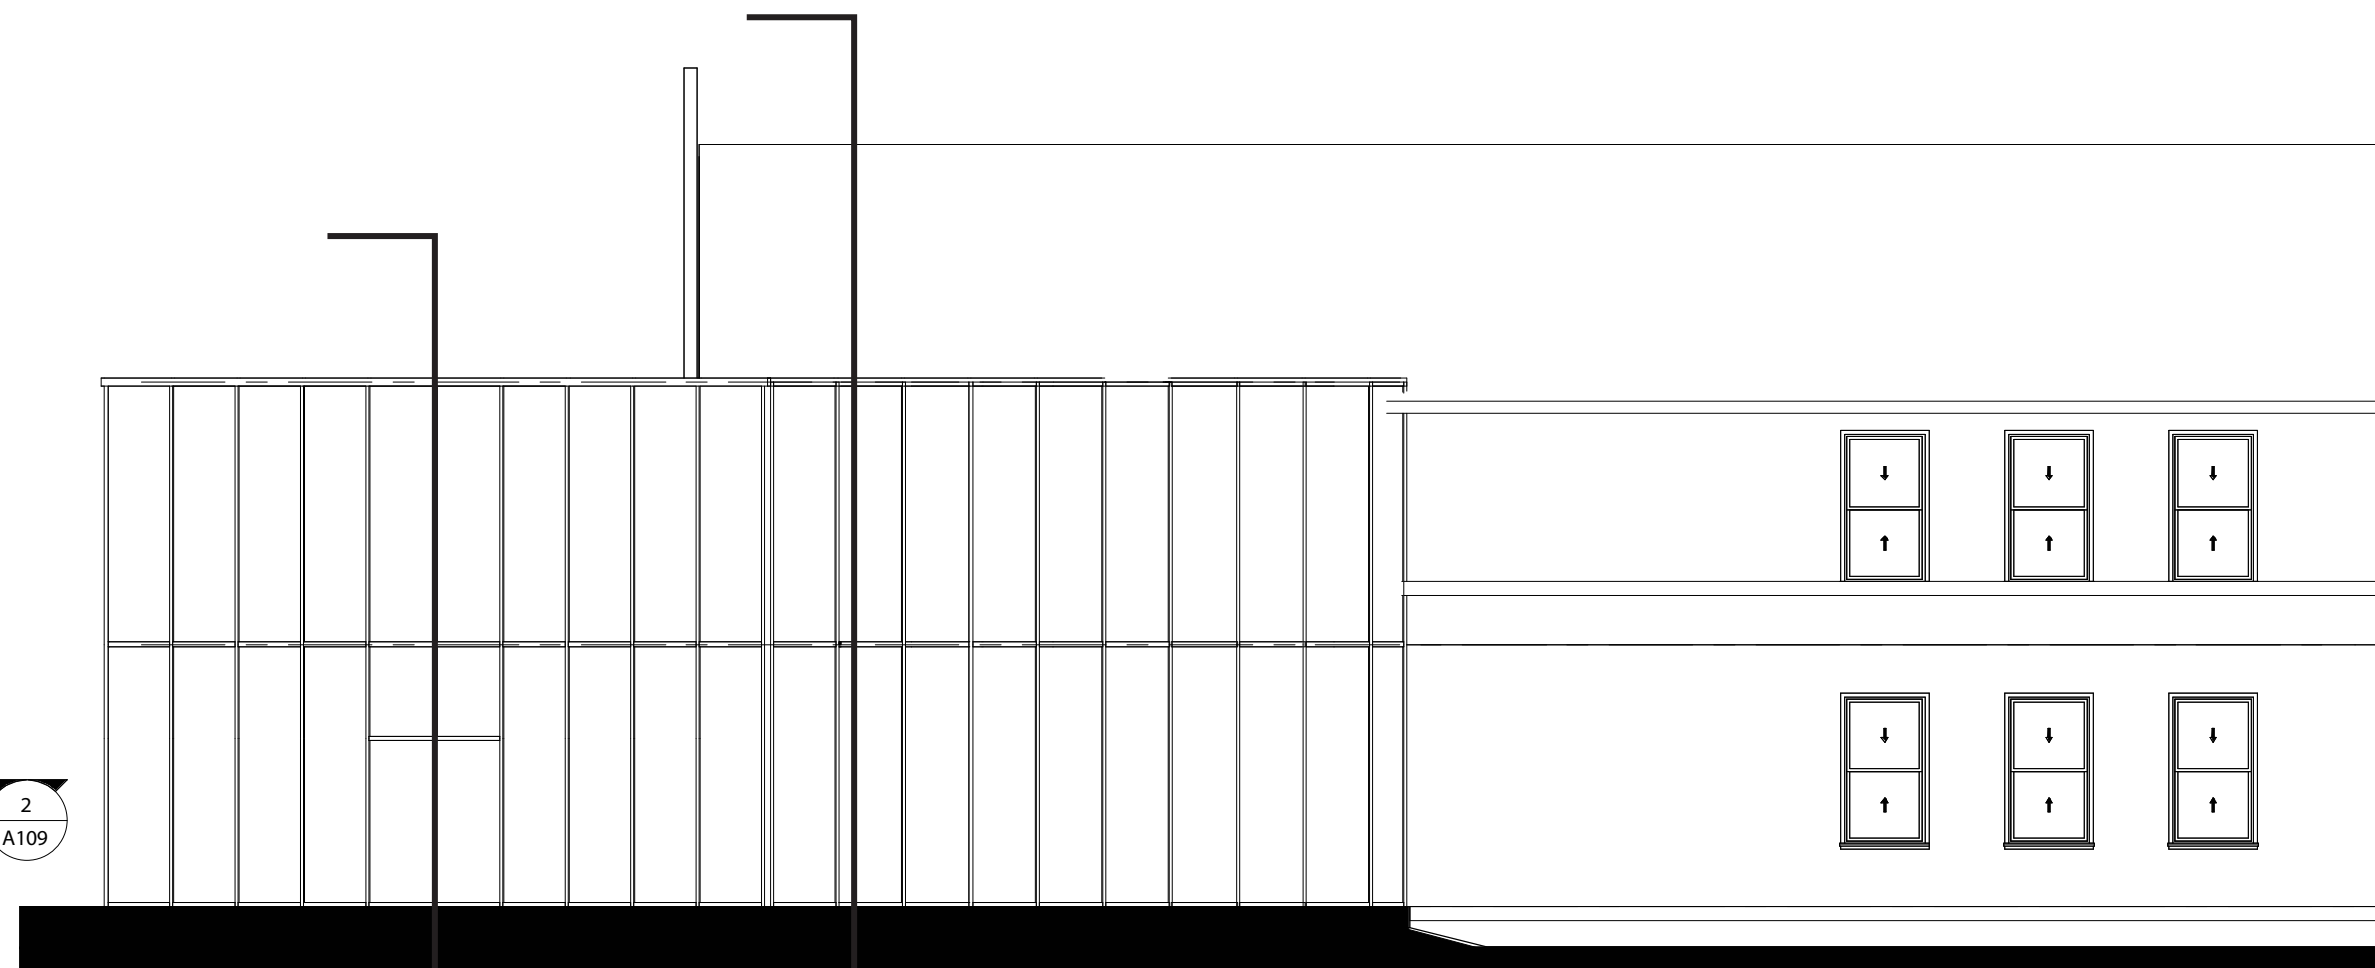


SOUTHWEST ELEVATION
SCALE: 1/8" = 1'-0"




NORTHEAST ELEVATION
SCALE: 1/8" = 1'-0"

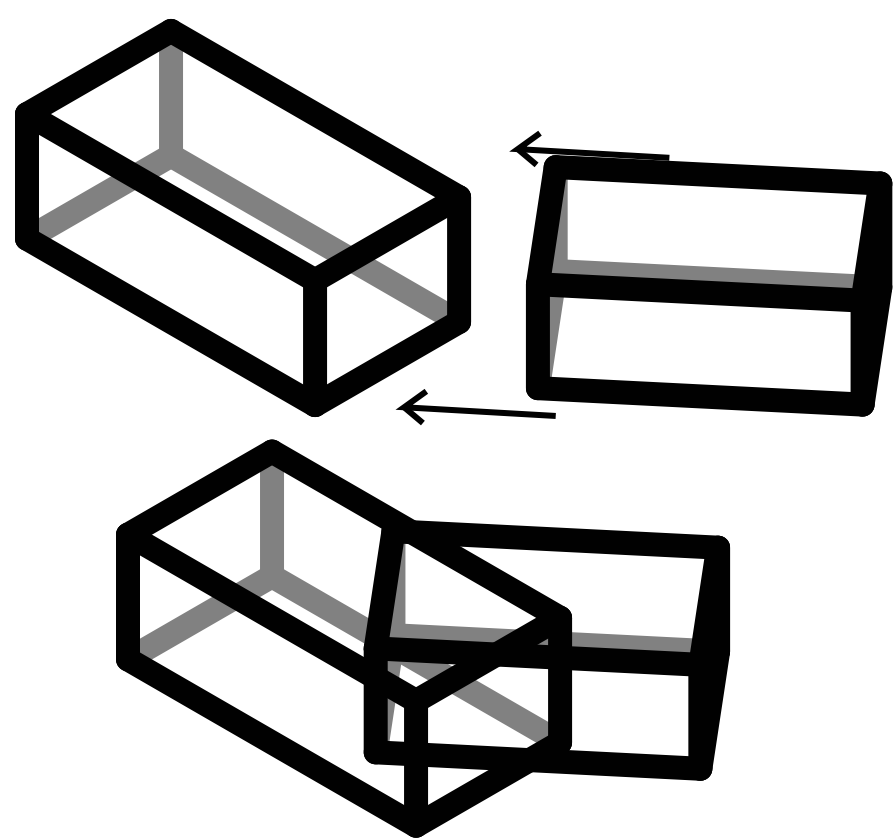


MASSING PROGRESSION

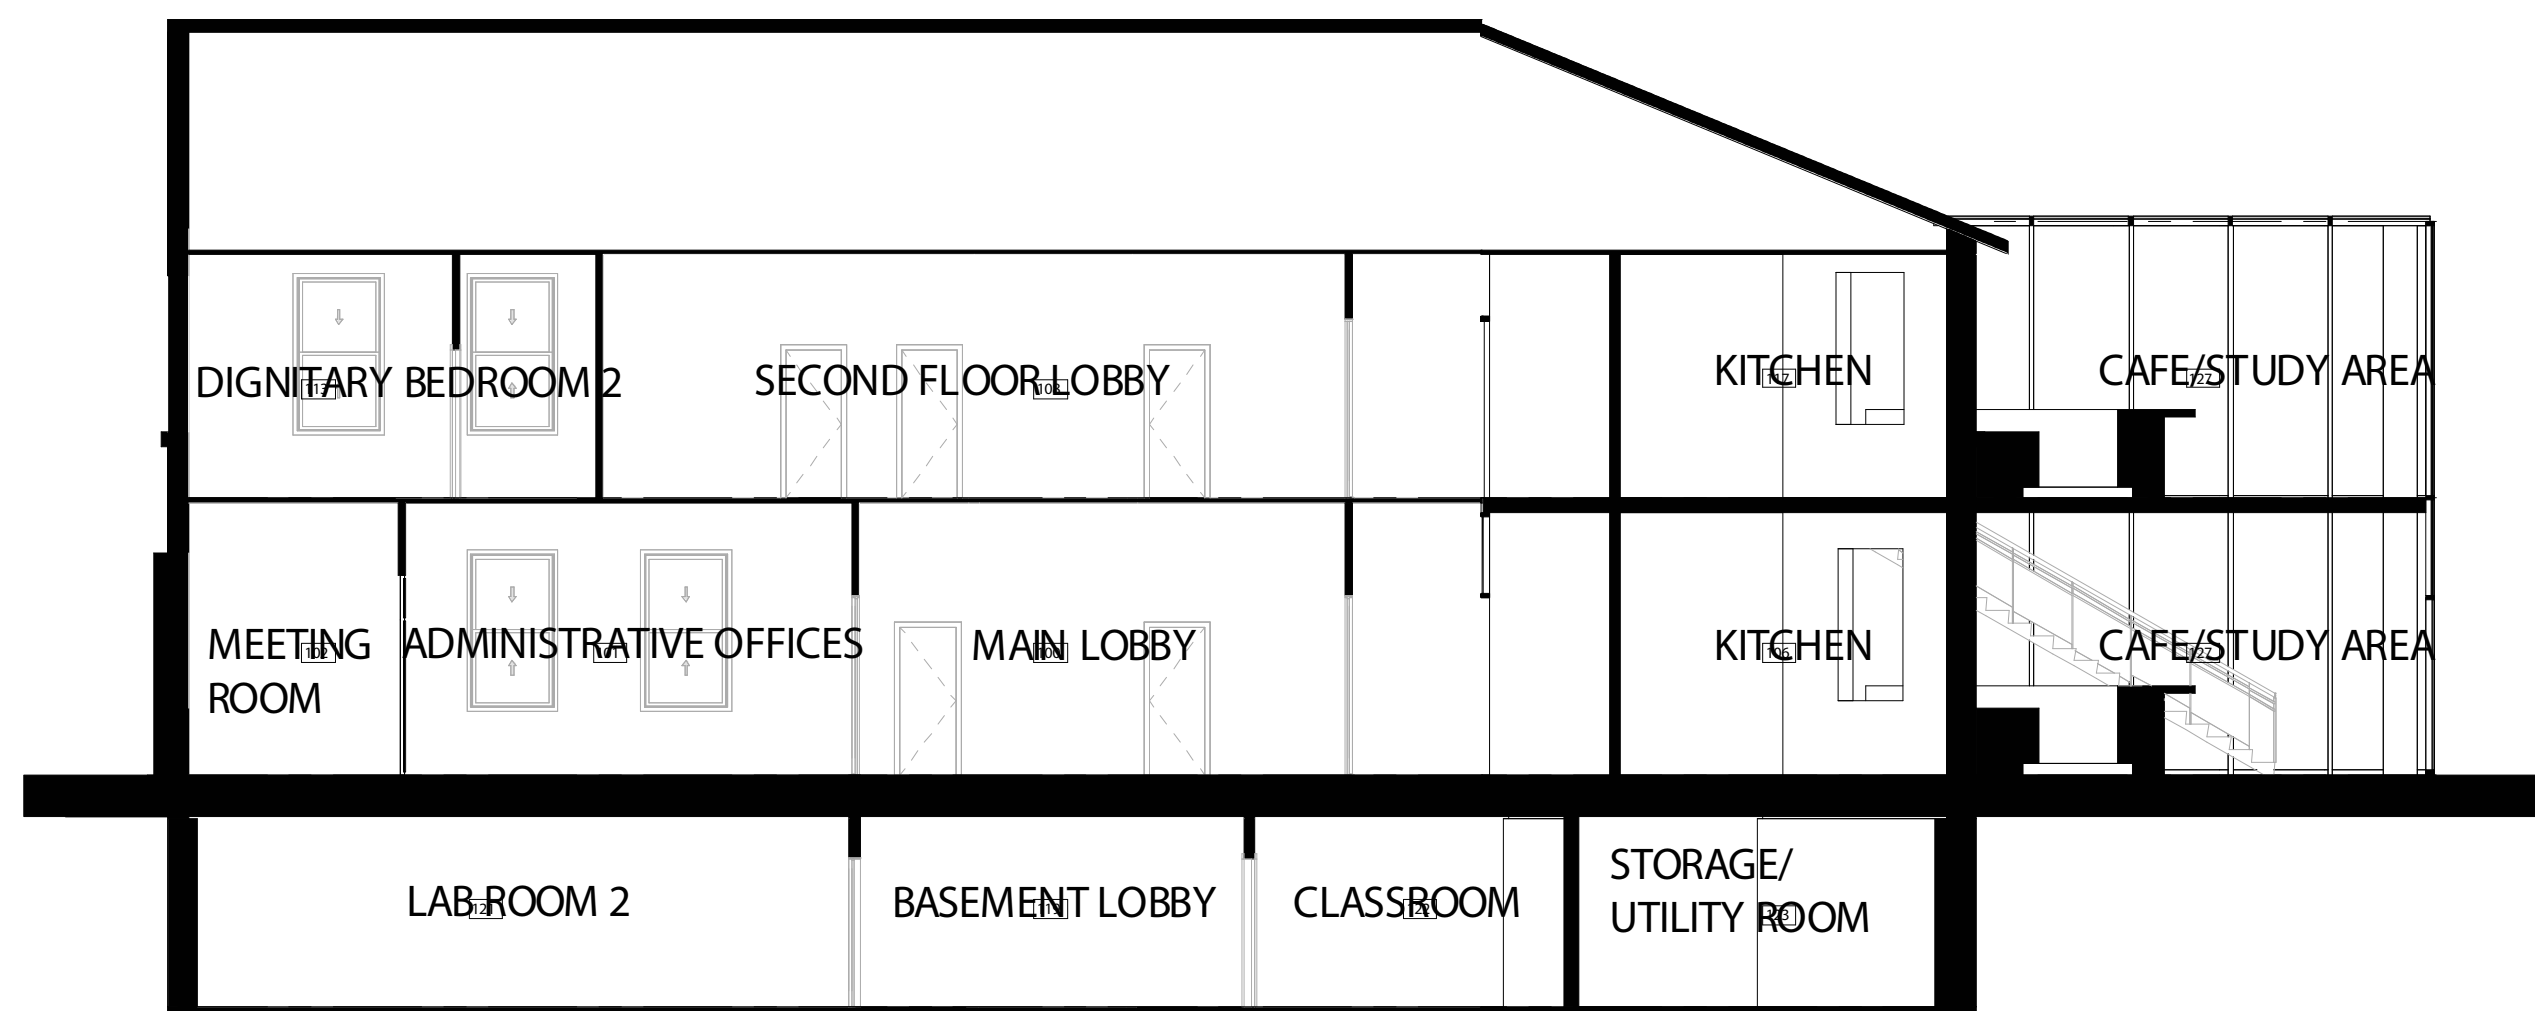

LONGITUDINAL SECTION
SCALE: 1/8" = 1'-0"

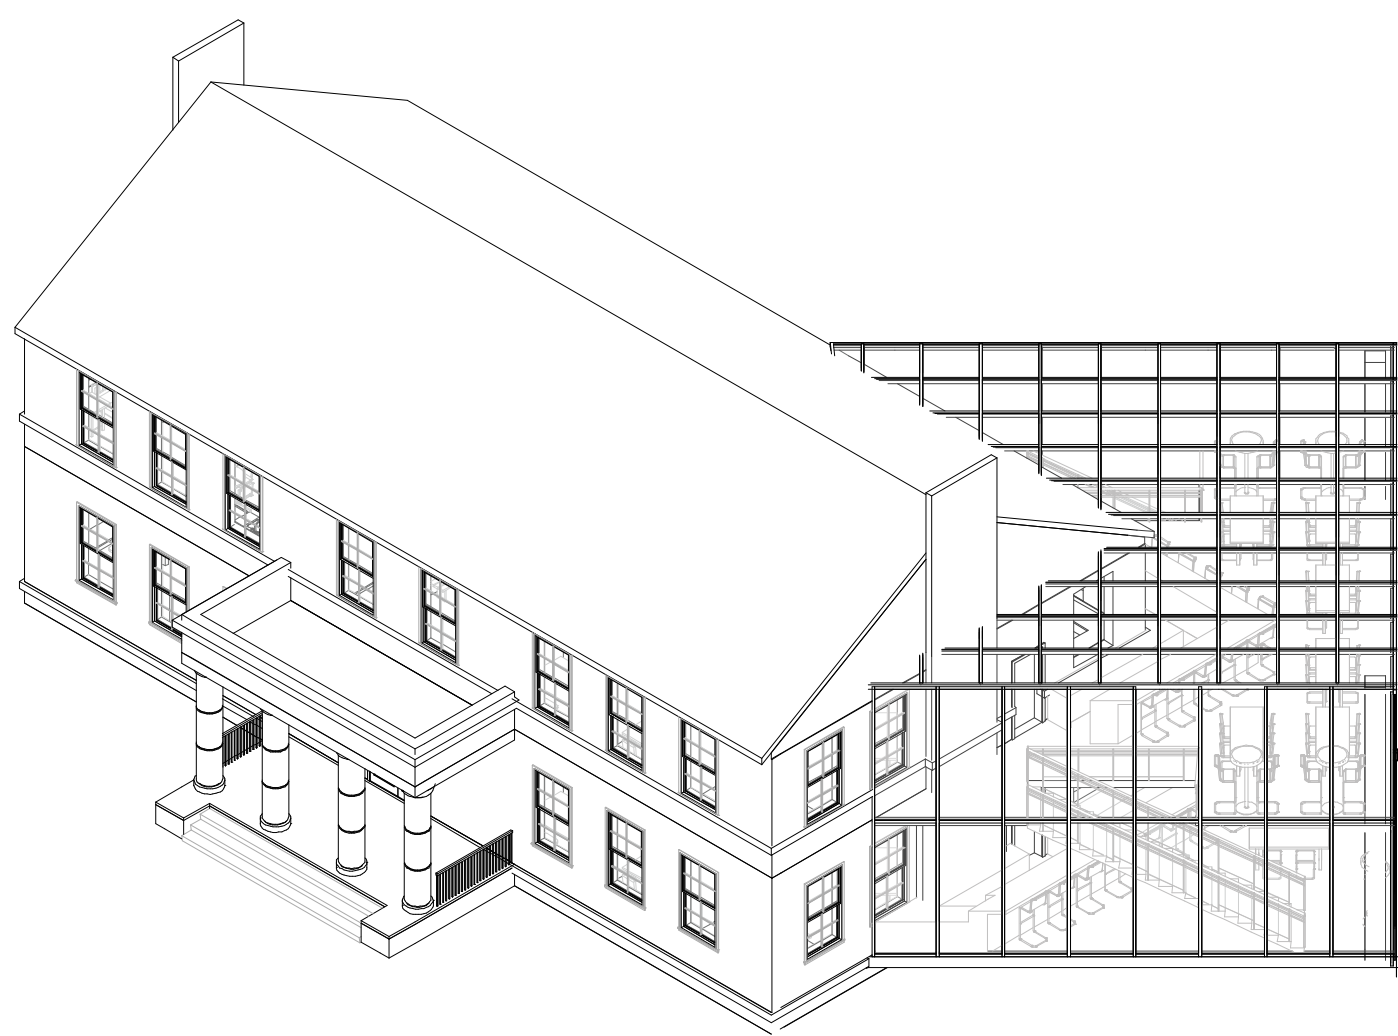

3D AXONOMETRIC VIEW

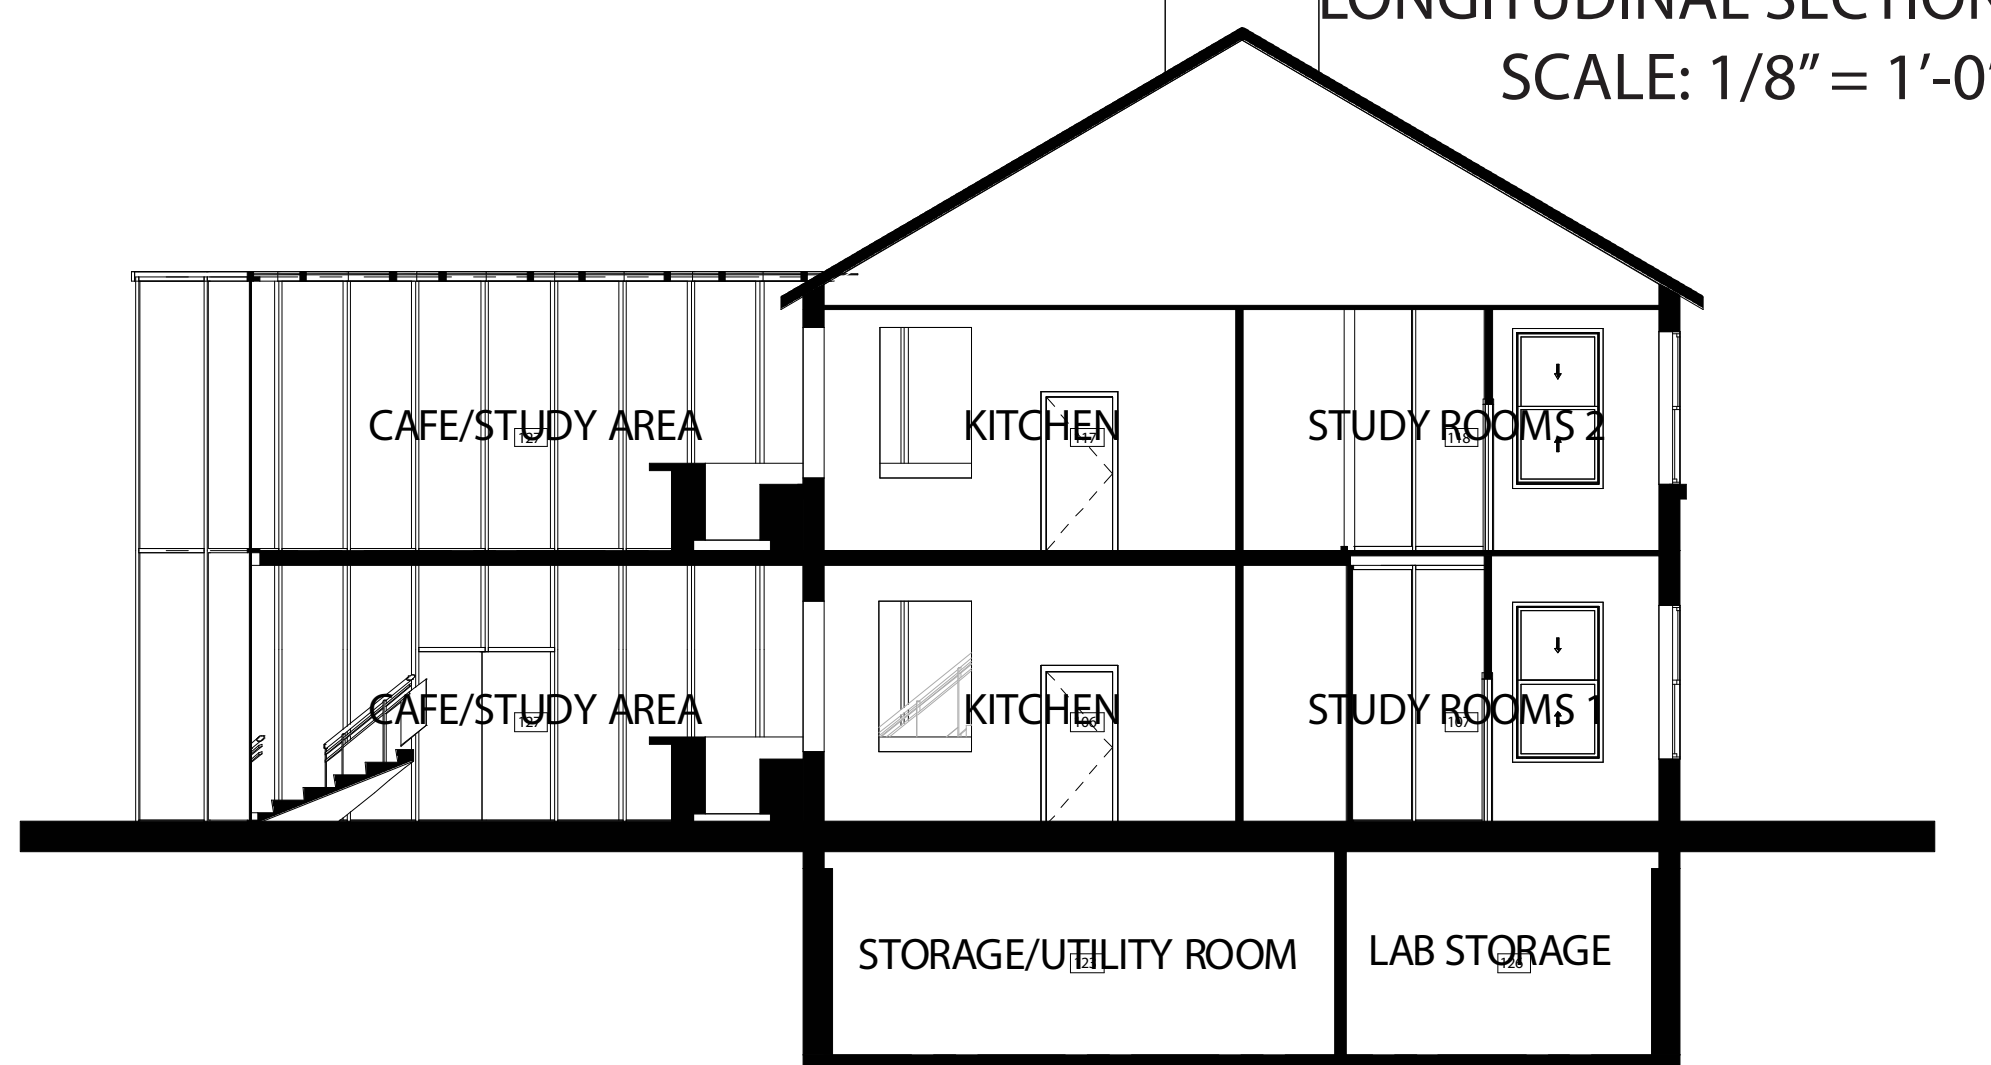

HORIZONTAL SECTION
SCALE: 1/8" = 1'-0"