

PODDO
DESIGNERS


FARMINGDALE STATE
COLLEGE DEPARTMENT OF
ARCHITECTURE AND
CONSTRUCTION
MANAGEMENT

LAB 4A

NAME: PHILIP ODDO
PROF.: LOPICCOLO
CLASS: ARC 364
DATE: 6/17/25

SWALE LAB

A-100.00

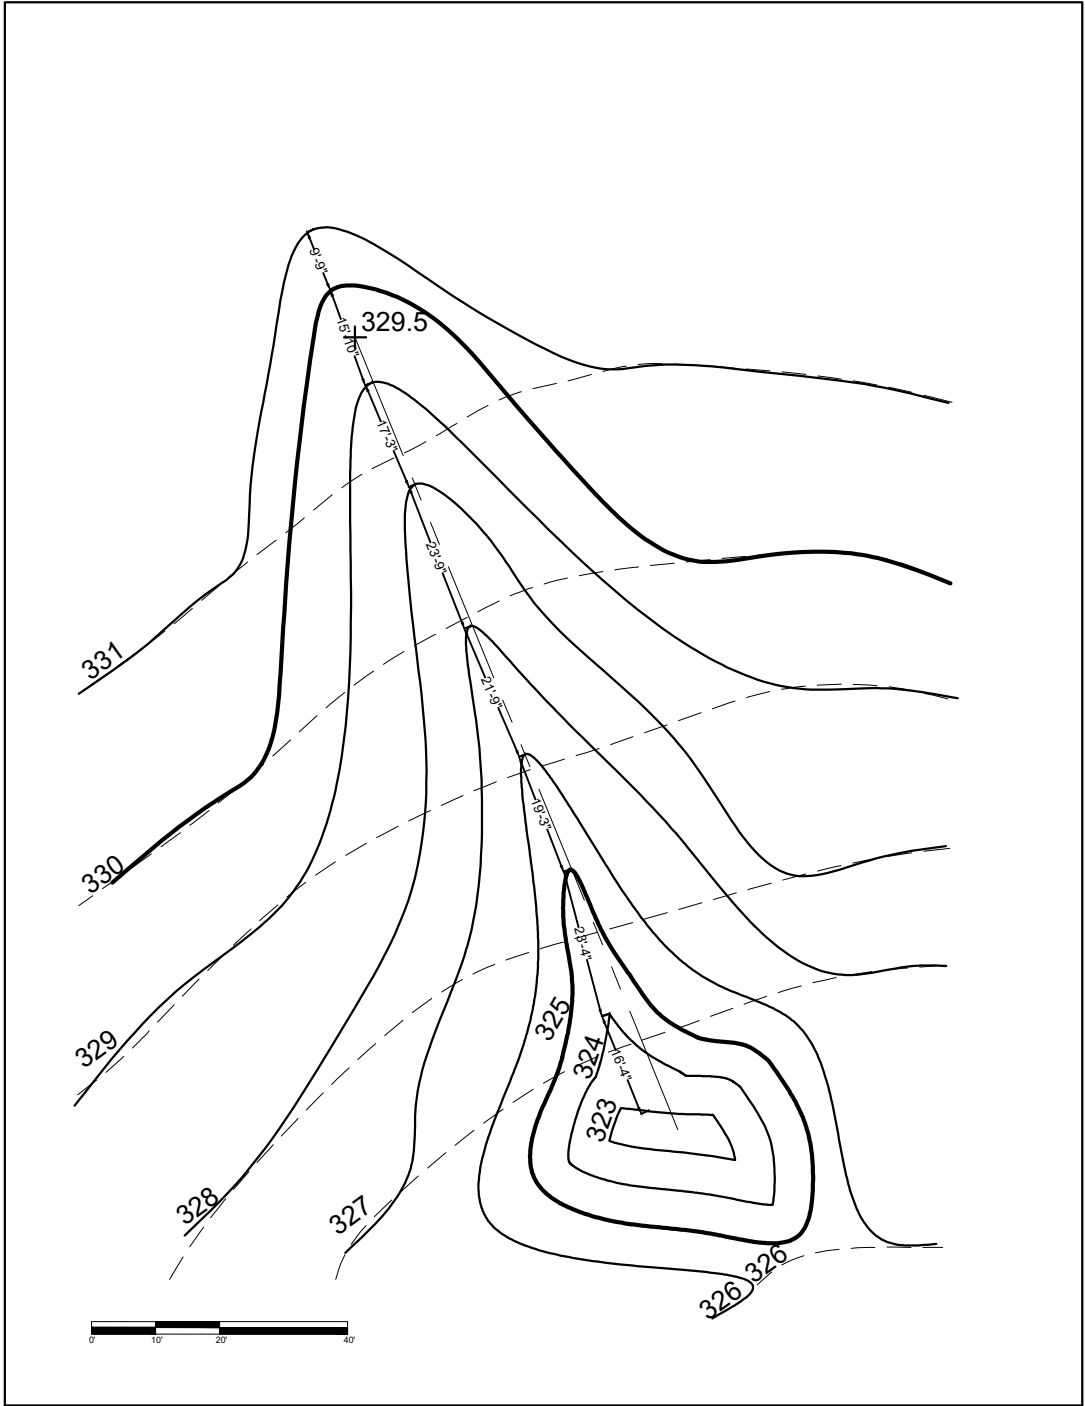

1 SWALE
SCALE: 1" = 20'