



CONTOUR ROAD

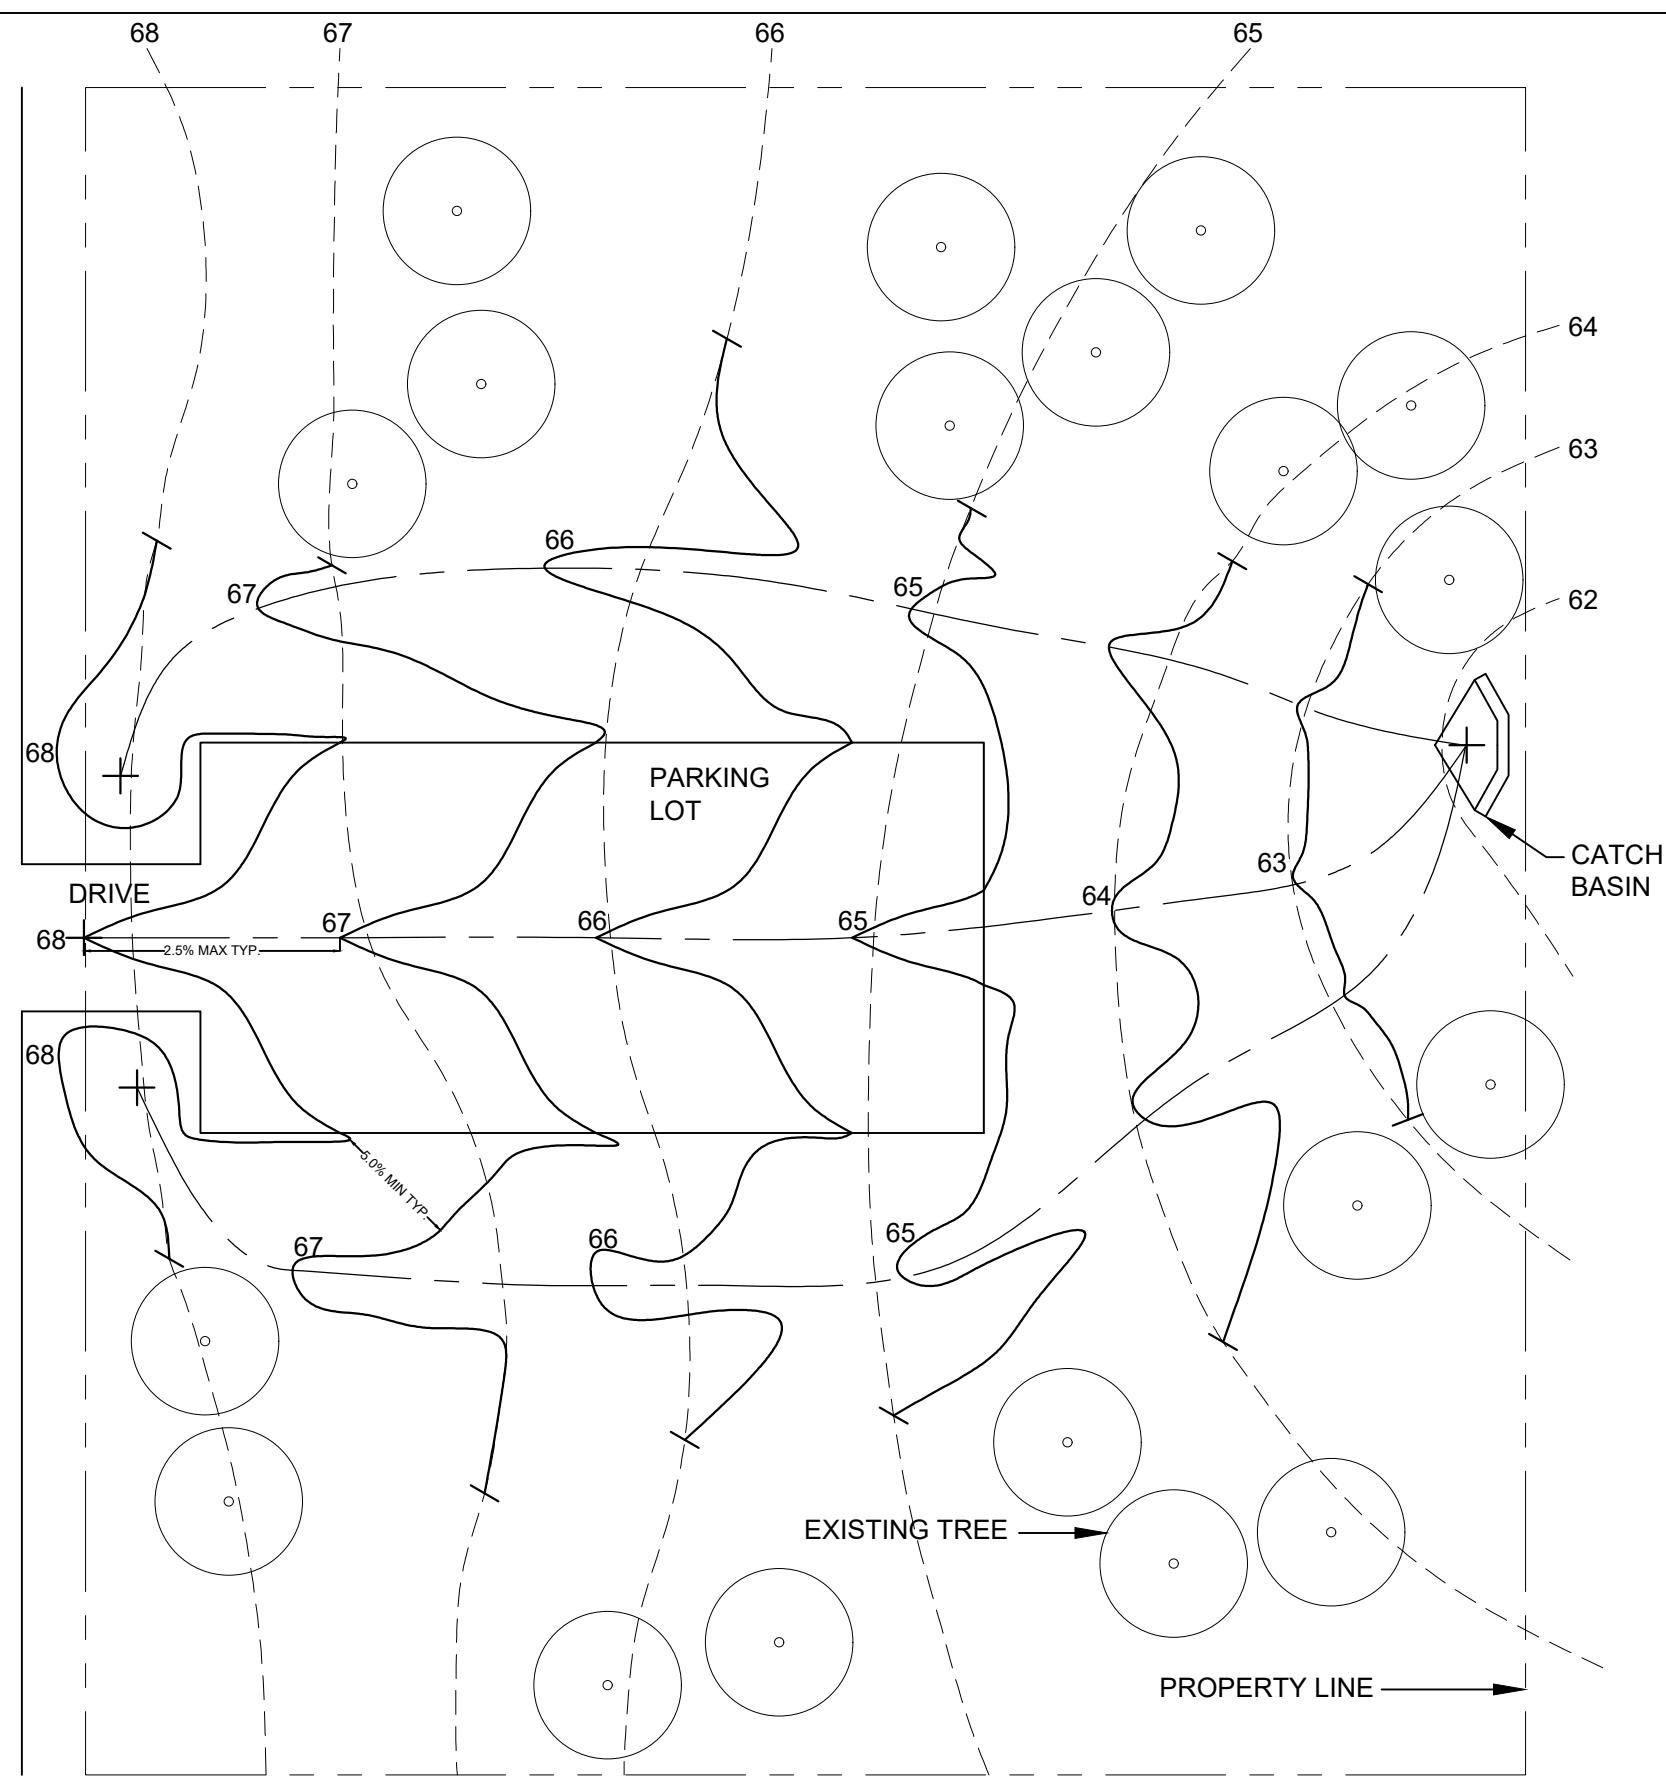

1 CATCH BASIN SWALE LAB
SCALE: 1" = 20'

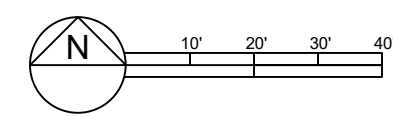

PODDO
DESIGNERS

FARMINGDALE STATE
COLLEGE DEPARTMENT OF
ARCHITECTURE AND
CONSTRUCTION
MANAGEMENT

LAB 5A

NAME: PHILIP ODDO
PROF.: LOPICCOLO
CLASS: ARC 364
DATE: 6/24/25

SWALE LAB

A-100.00