

PODDO
DESIGNERS


FARMINGDALE STATE
COLLEGE DEPARTMENT OF
ARCHITECTURE AND
CONSTRUCTION
MANAGEMENT

LAB 6


NAME: PHILIP ODDO
PROF.: LOPICCOLO
CLASS: ARC 364
DATE: 7/1/25

OFFICE AND PARKING
LOT REGRADE & CUT
AND FILL

A-100.00

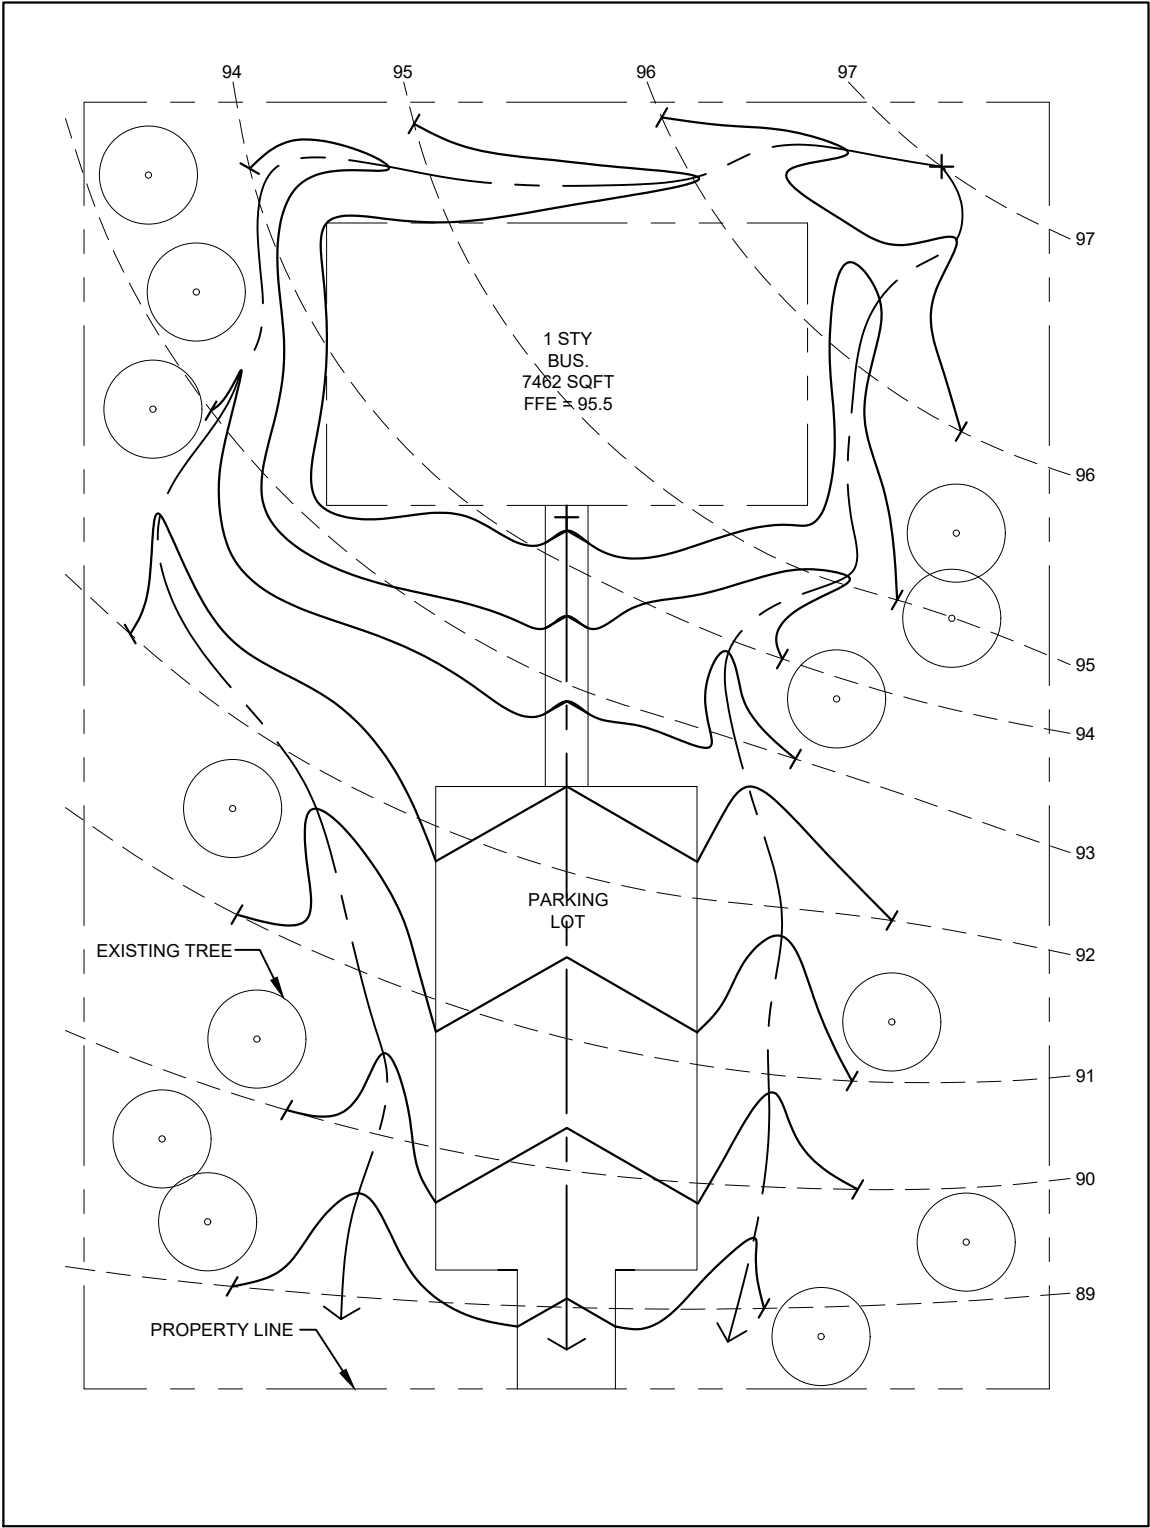

1 OFFICE PARKING LOT LAB
SCALE: 1" = 30'

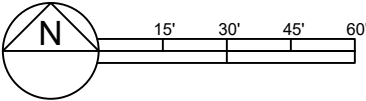

PODDO
DESIGNERS


FARMINGDALE STATE
COLLEGE DEPARTMENT OF
ARCHITECTURE AND
CONSTRUCTION
MANAGEMENT

LAB 6

NAME: PHILIP ODDO
PROF.: LOPICCOLO
CLASS: ARC 364
DATE: 7/1/25

OFFICE AND PARKING
LOT REGRADE & CUT
AND FILL

A-101.00

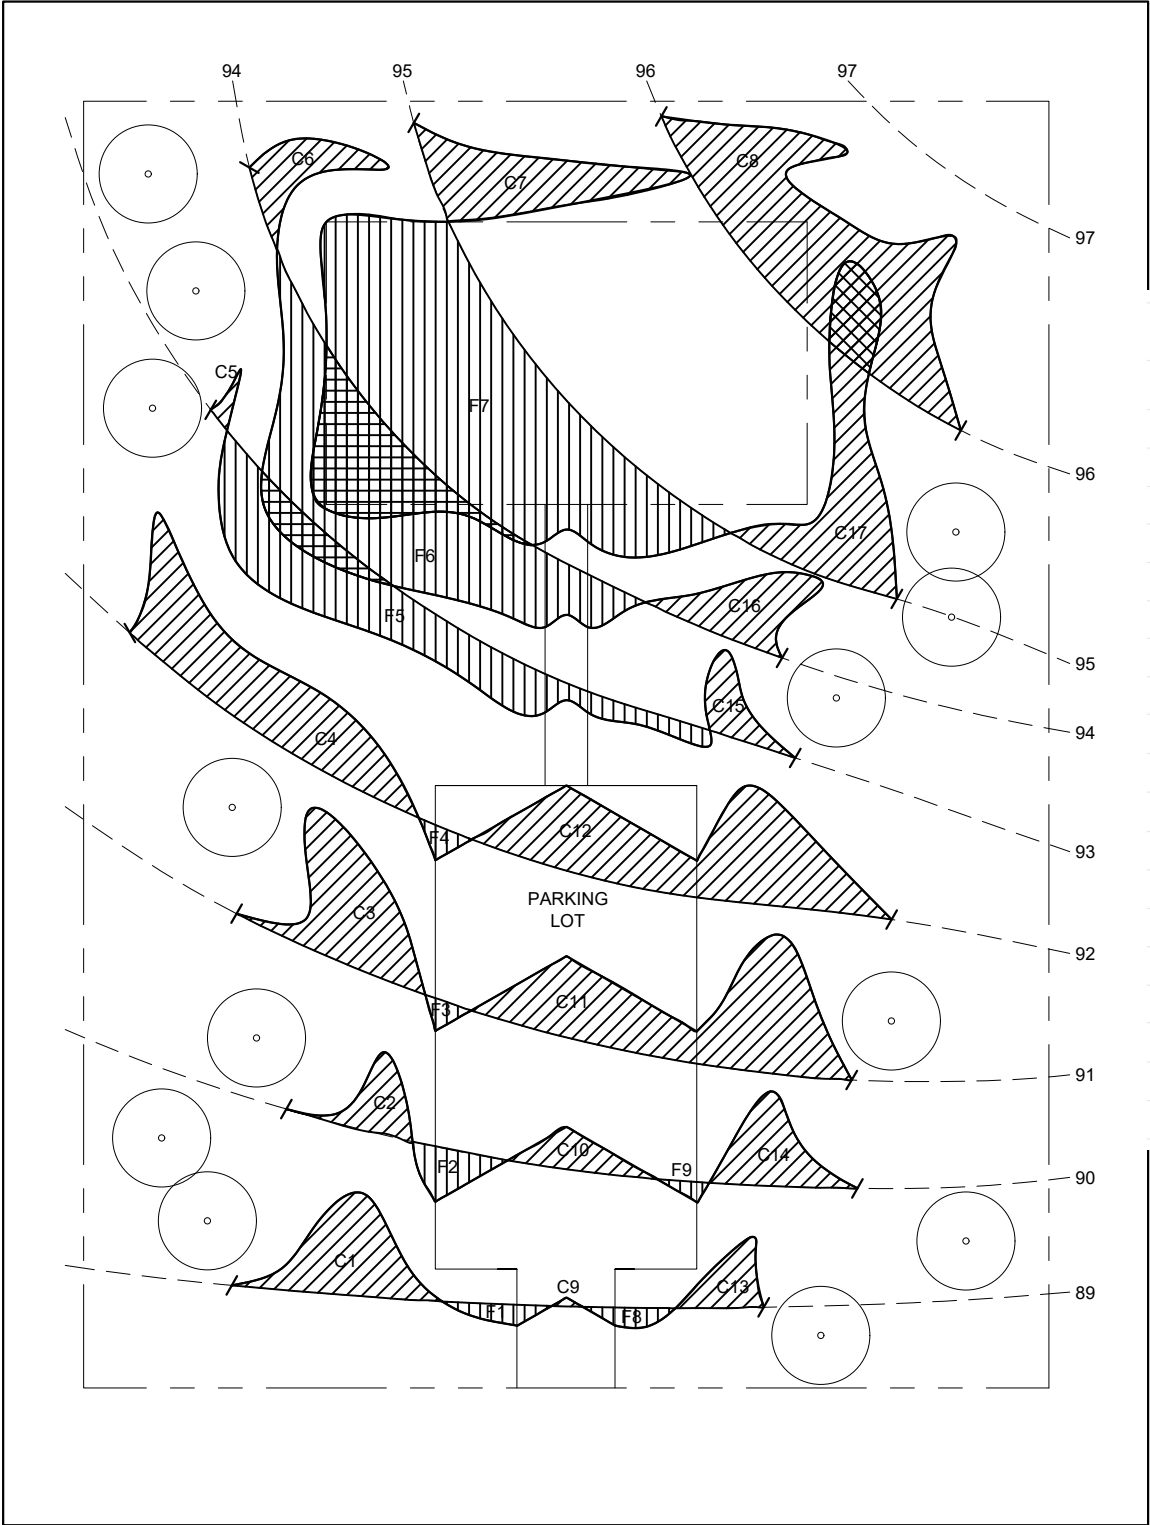

CUT	
CUT#	CUT AREA FT CUBED
C1	547
C2	209
C3	718
C4	1168
C5	32
C6	283
C7	665
C8	1971
C9	8
C10	176
C11	1356
C12	1418
C13	184
C14	356
C15	191
C16	387
C17	1028
TOTAL CUT CF	10697
TOTAL CUT CY (CF/27)	396.19

FILL	
FILL#	FILL AREA FT CUBED
F1	65
F2	155
F3	41
F4	51
F5	1455
F6	2482
F7	4120
F8	67
F9	29
TOTAL CUT CF	8465
TOTAL CUT CY (CF/27)	313.52
EXCESS CUT (CUT-FILL)	82.67

1 OFFICE PARKING LOT LAB
SCALE: 1" = 30'

