


# EVOLUTION FITNESS AND CANOE CLUB

## PHILIP ODDO

THE EVOLUTION FITNESS AND CANOE CLUB IS A MODERN, INOVATIVE AND SITE SPECIFIC DESIGN INCLUDING A FITNESS CENTER, CANOE CLUB, AND A CAFE WITH DIRECT ACCESS TO A GREEN ROOF. THE DESIGN CHOSEN INTIGRATES ALL THESE PARTS IN A WAY THAT CREATES NOT ONLY A PHYISCAL JOURNEY FOR THE USER BUT ALSO A VISUAL AND METAPHORIC ONE. THE UNIQUE U-SHAPE OF THE STRUCTURE IS PARALLEL WITH NORTH AND HAS A WINDOW WALL THAT TAKES ADVANTAGE OF THE RISING SUN AND THE LAKE. THE FLOOR PLANS ARE SERVER-SERVED BASED WITH WORKER AREAS MAINLY ON THE INTERIOR WALL OF THE U-SHAPE, AND GUEST/PATRON AREAS ON THE EXTERIOR WINDOW WALL.

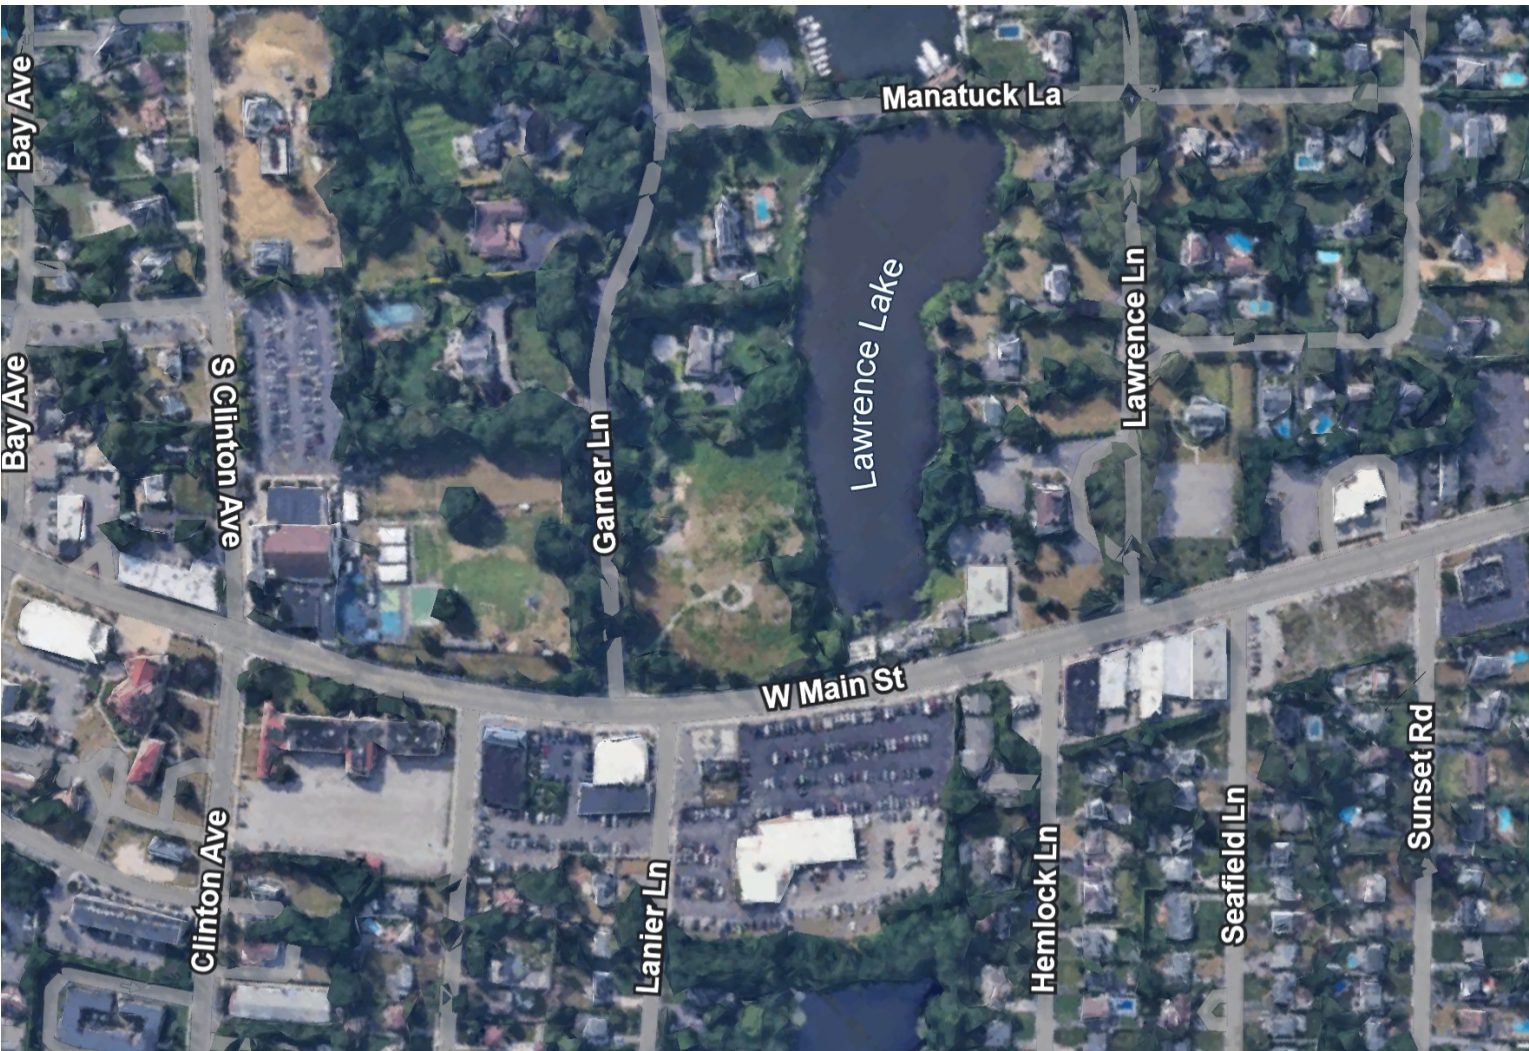


AERIEL MAP  
N.T.S.




LOCATION MAP  
N.T.S.

### STRUCTURAL DIAGRAMS

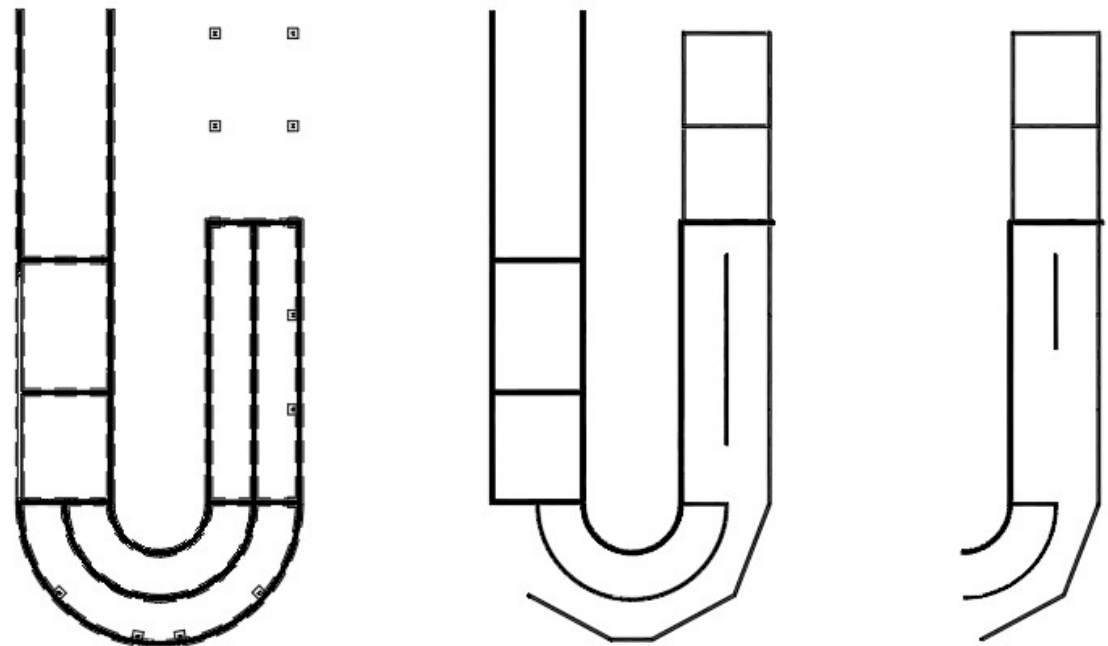


FOUNDATION PLAN    FIRST FLOOR PLAN    SECOND FLOOR PLAN



### REPETITIVE TO UNIQUE

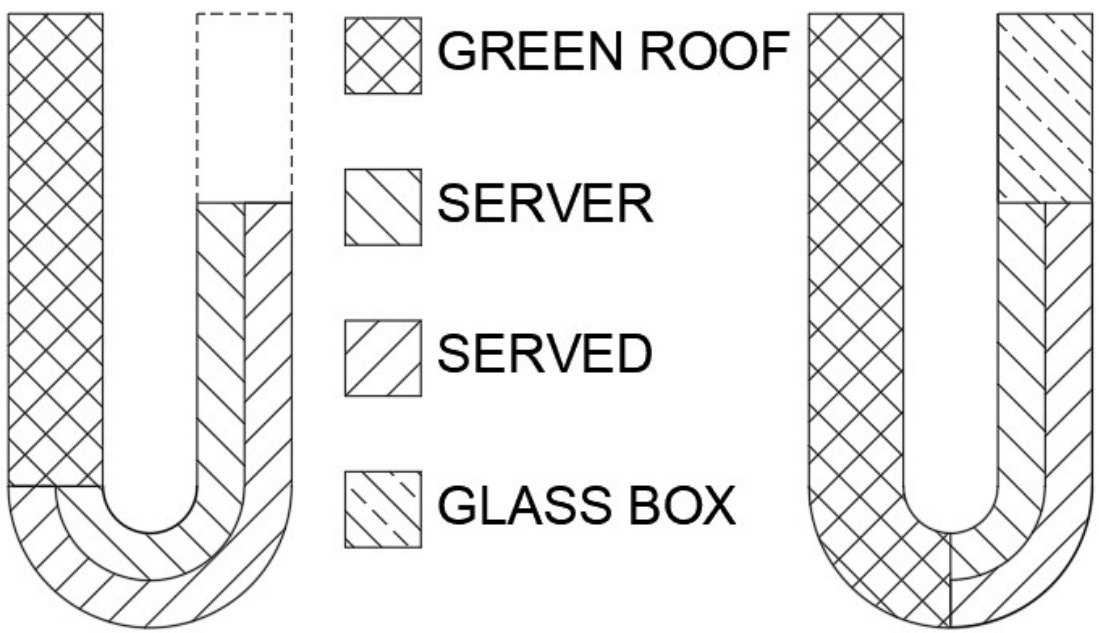

### PARTI DIAGRAM

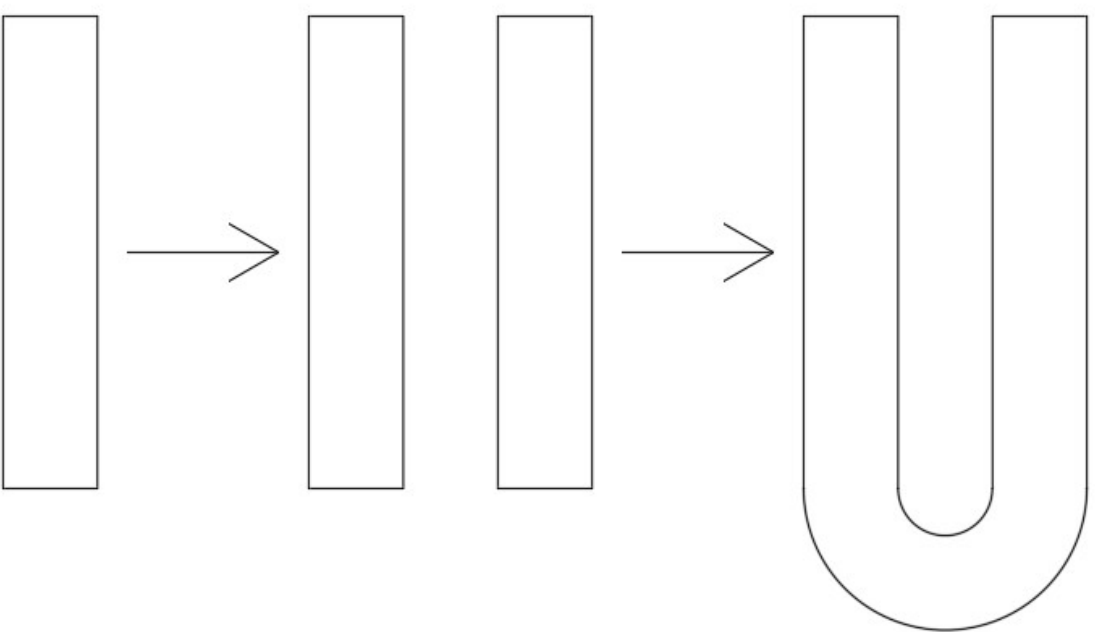


### HIERARCHY DIAGRAM

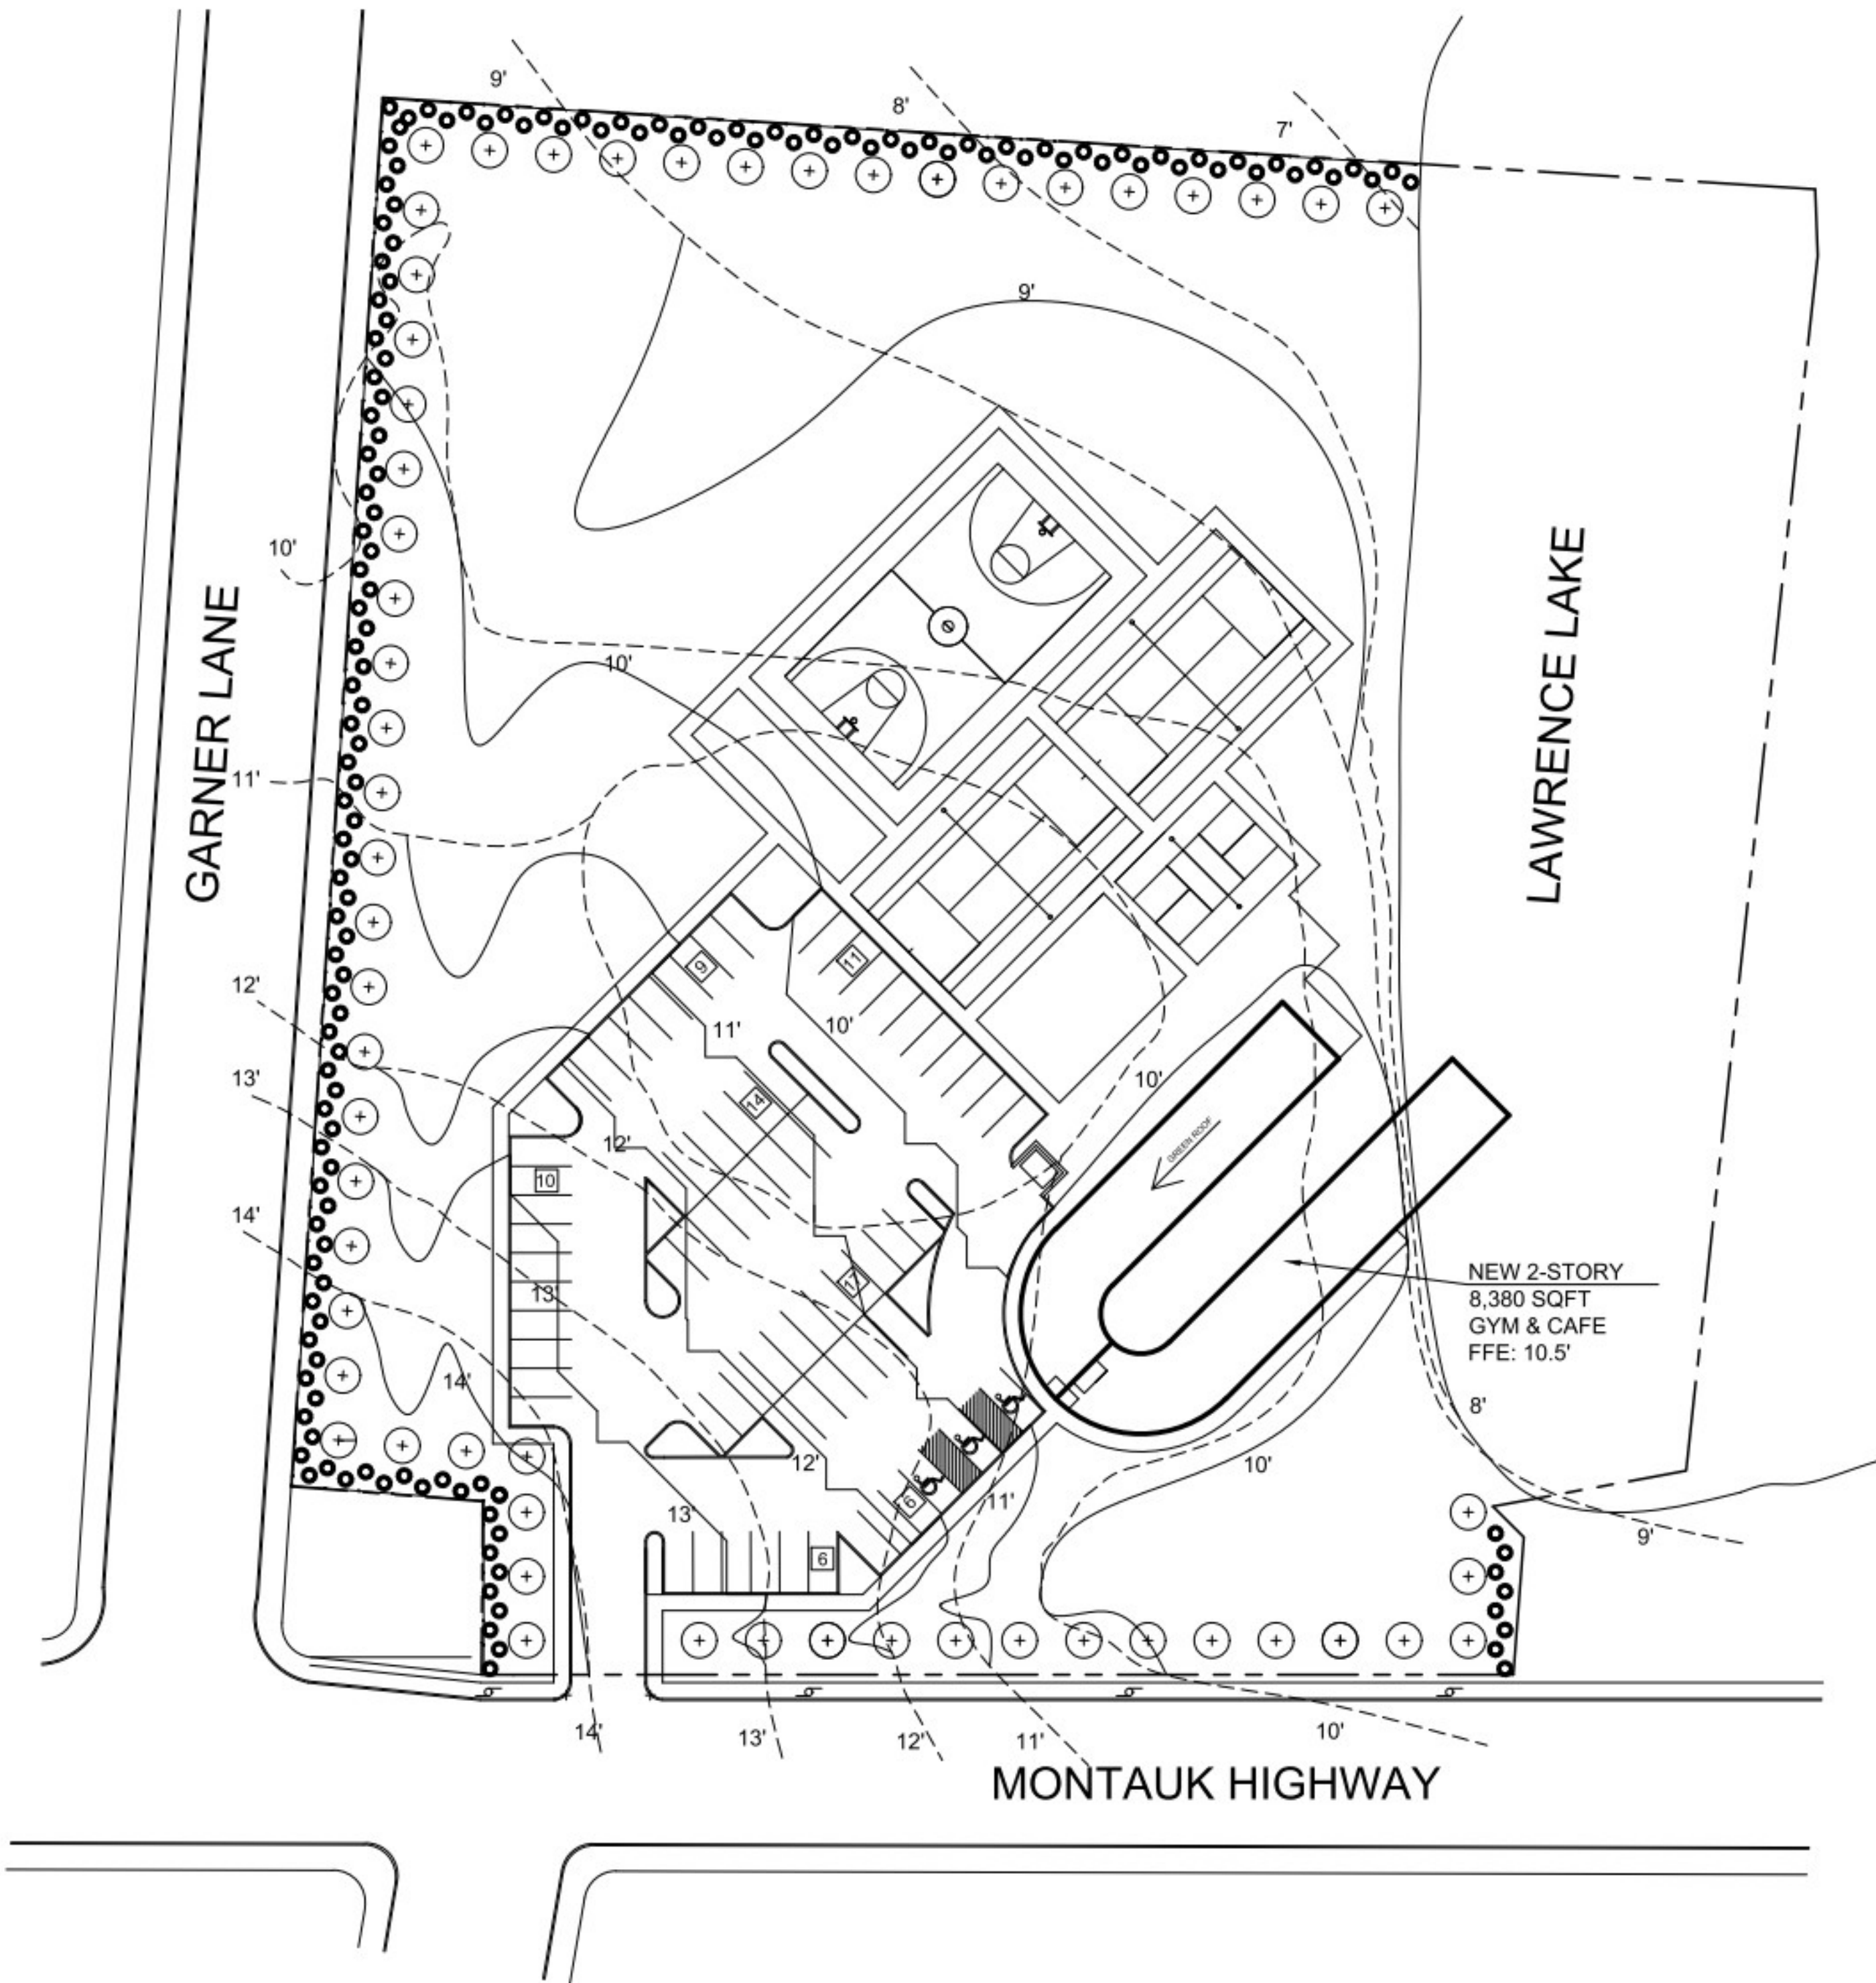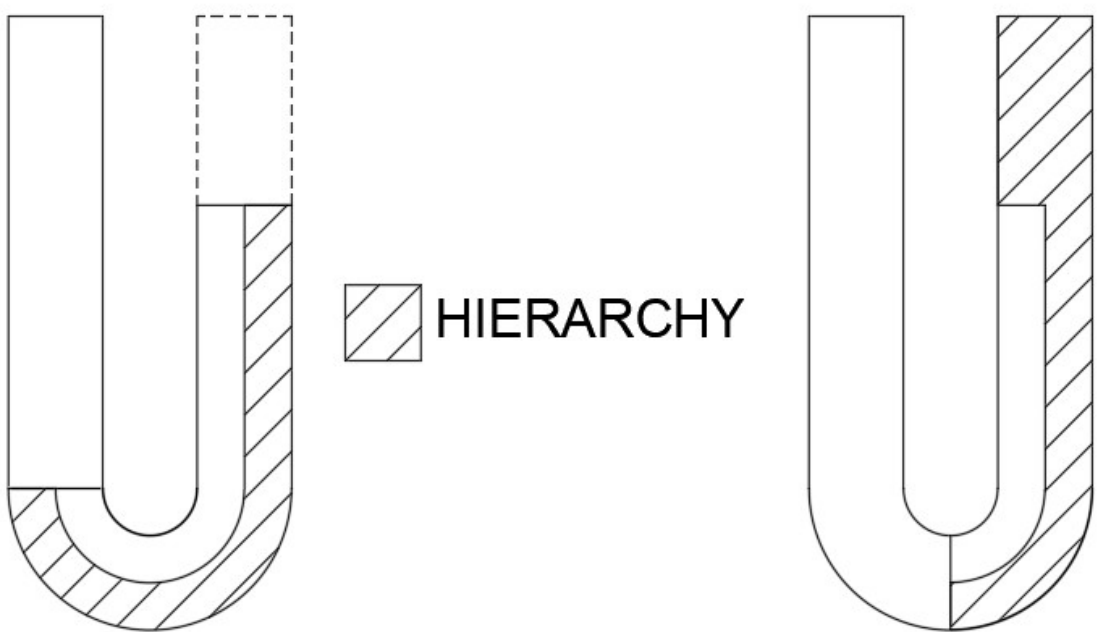


2 PROPOSED SITE PLAN  
1" = 40'-0"




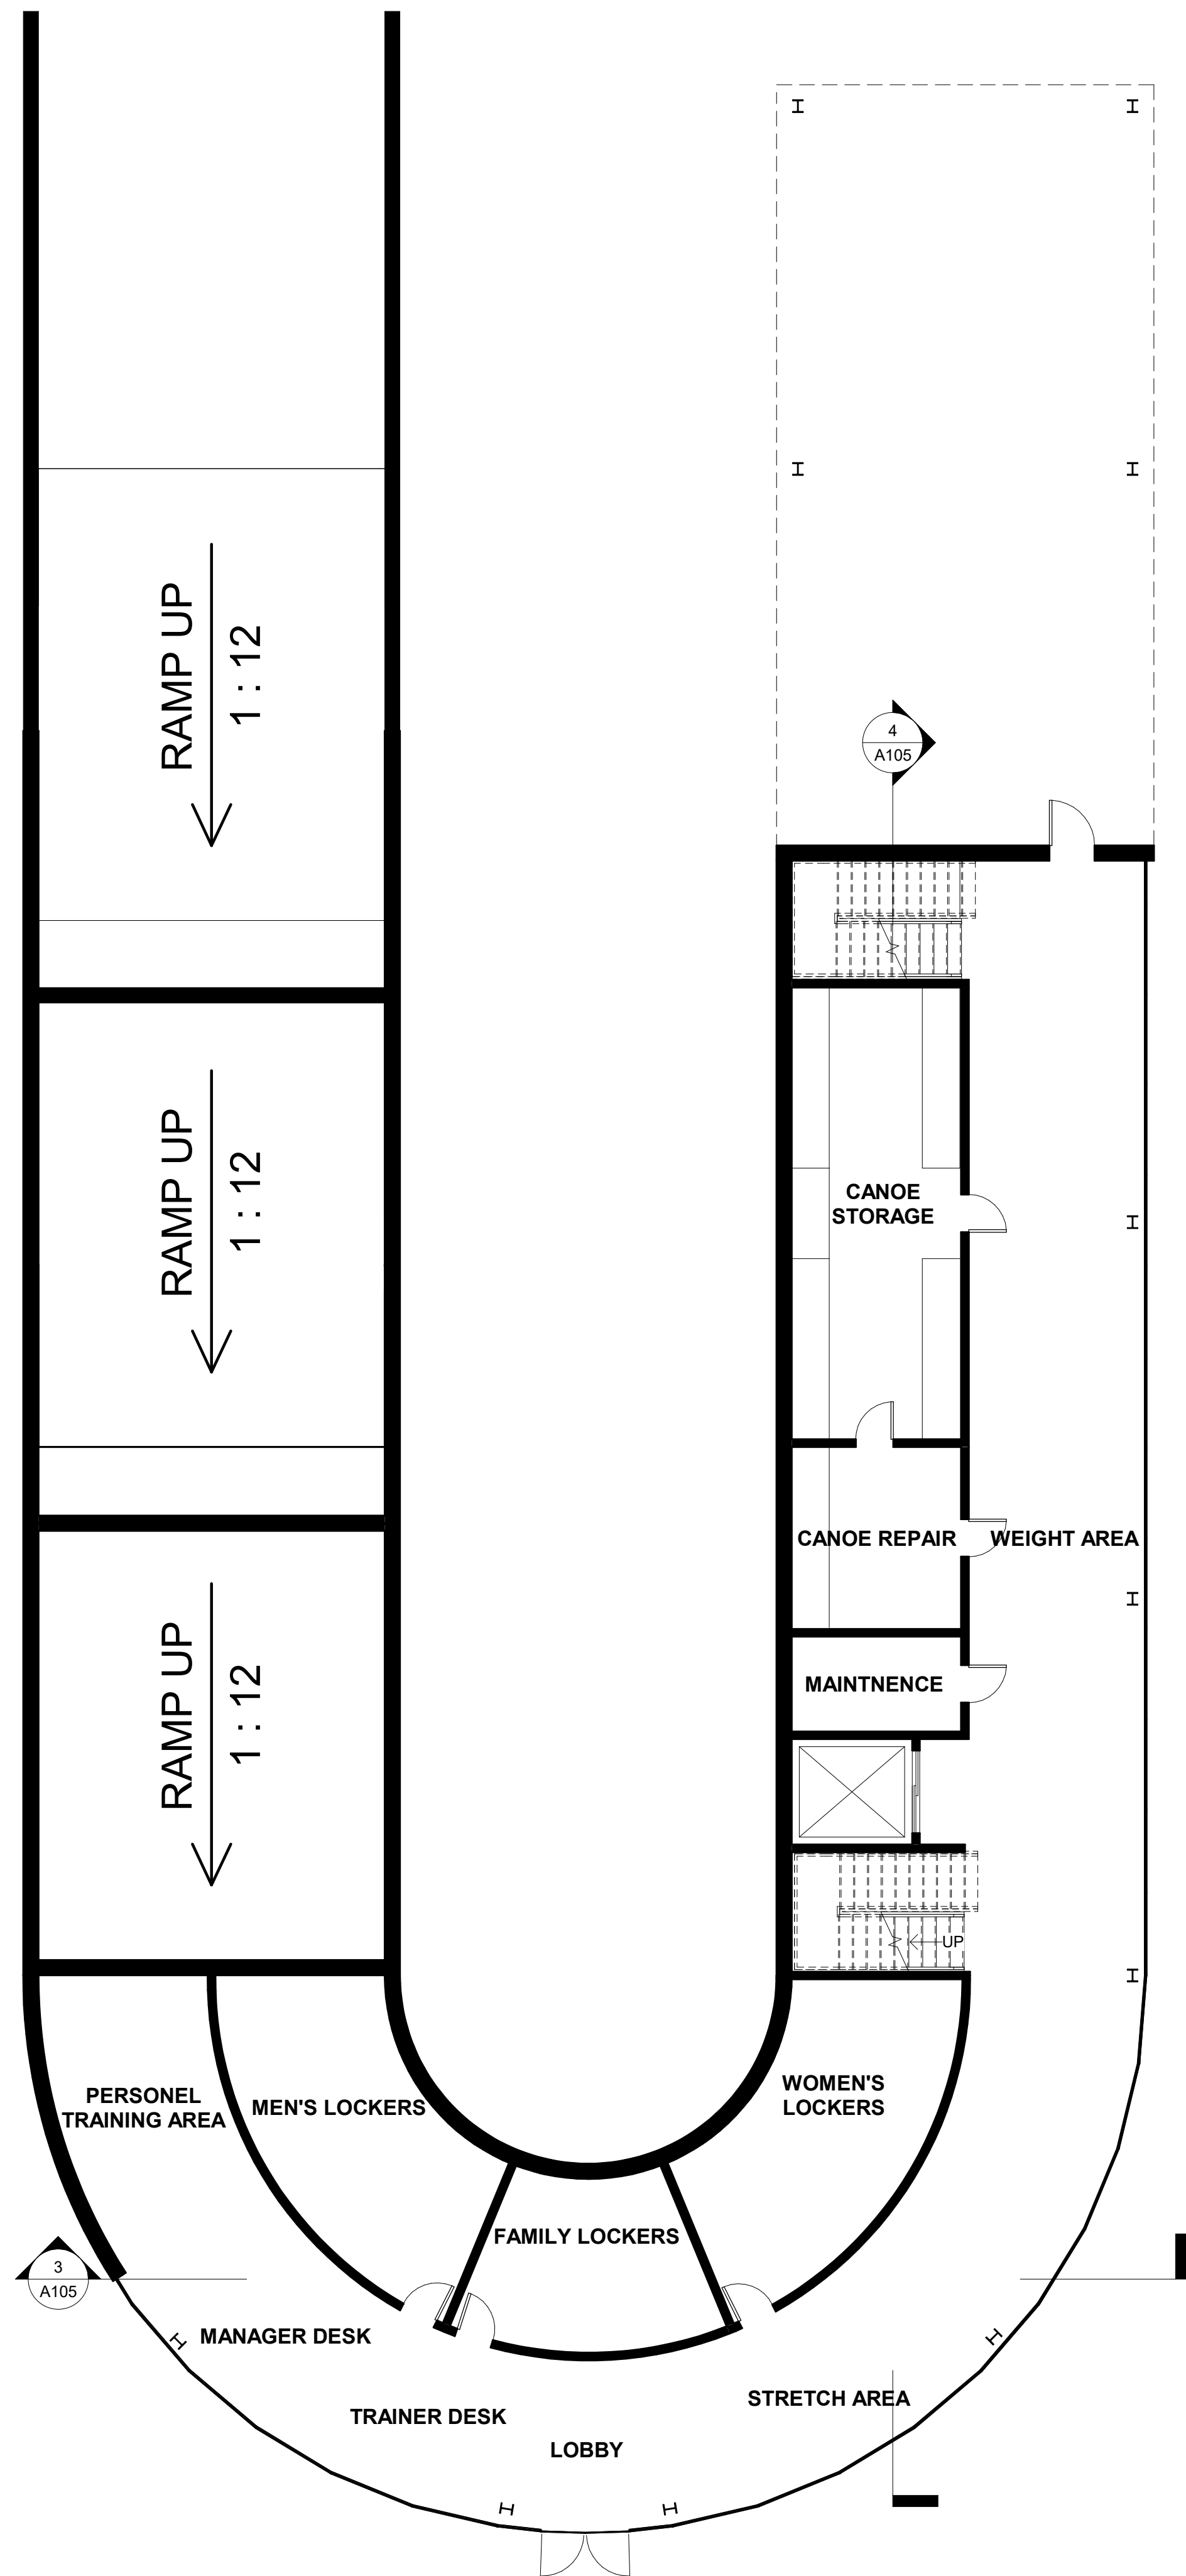


② FIRST FLOOR PLAN  
1/8" = 1'-0"

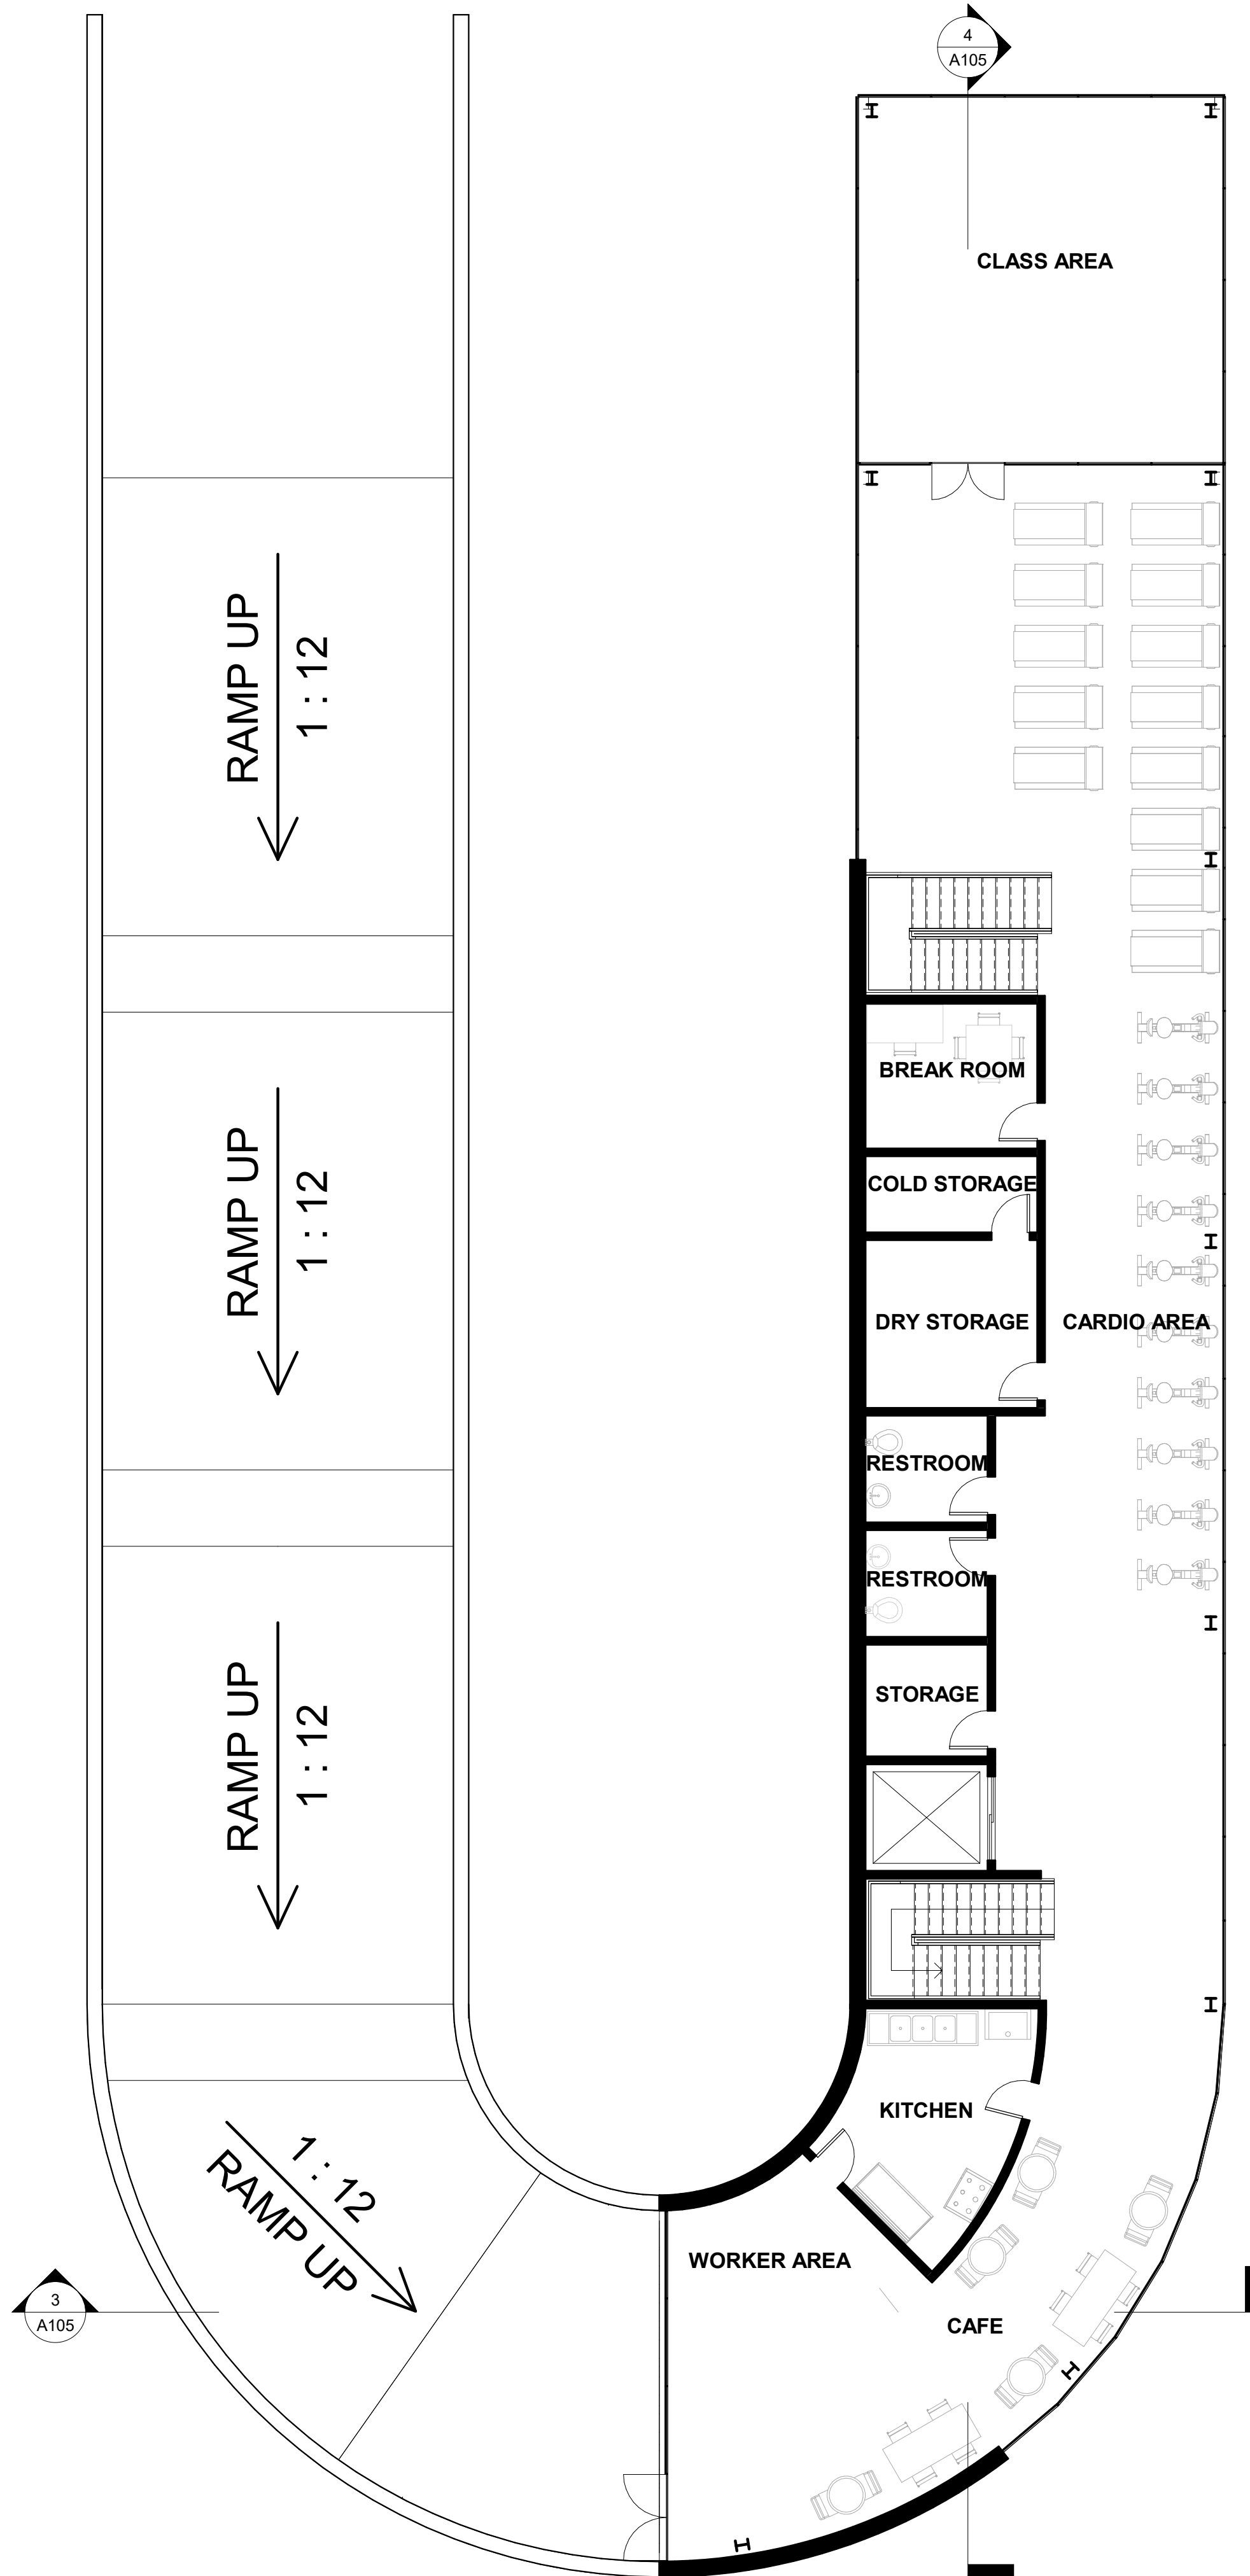



① SECOND FLOOR PLAN  
1/8" = 1'-0"

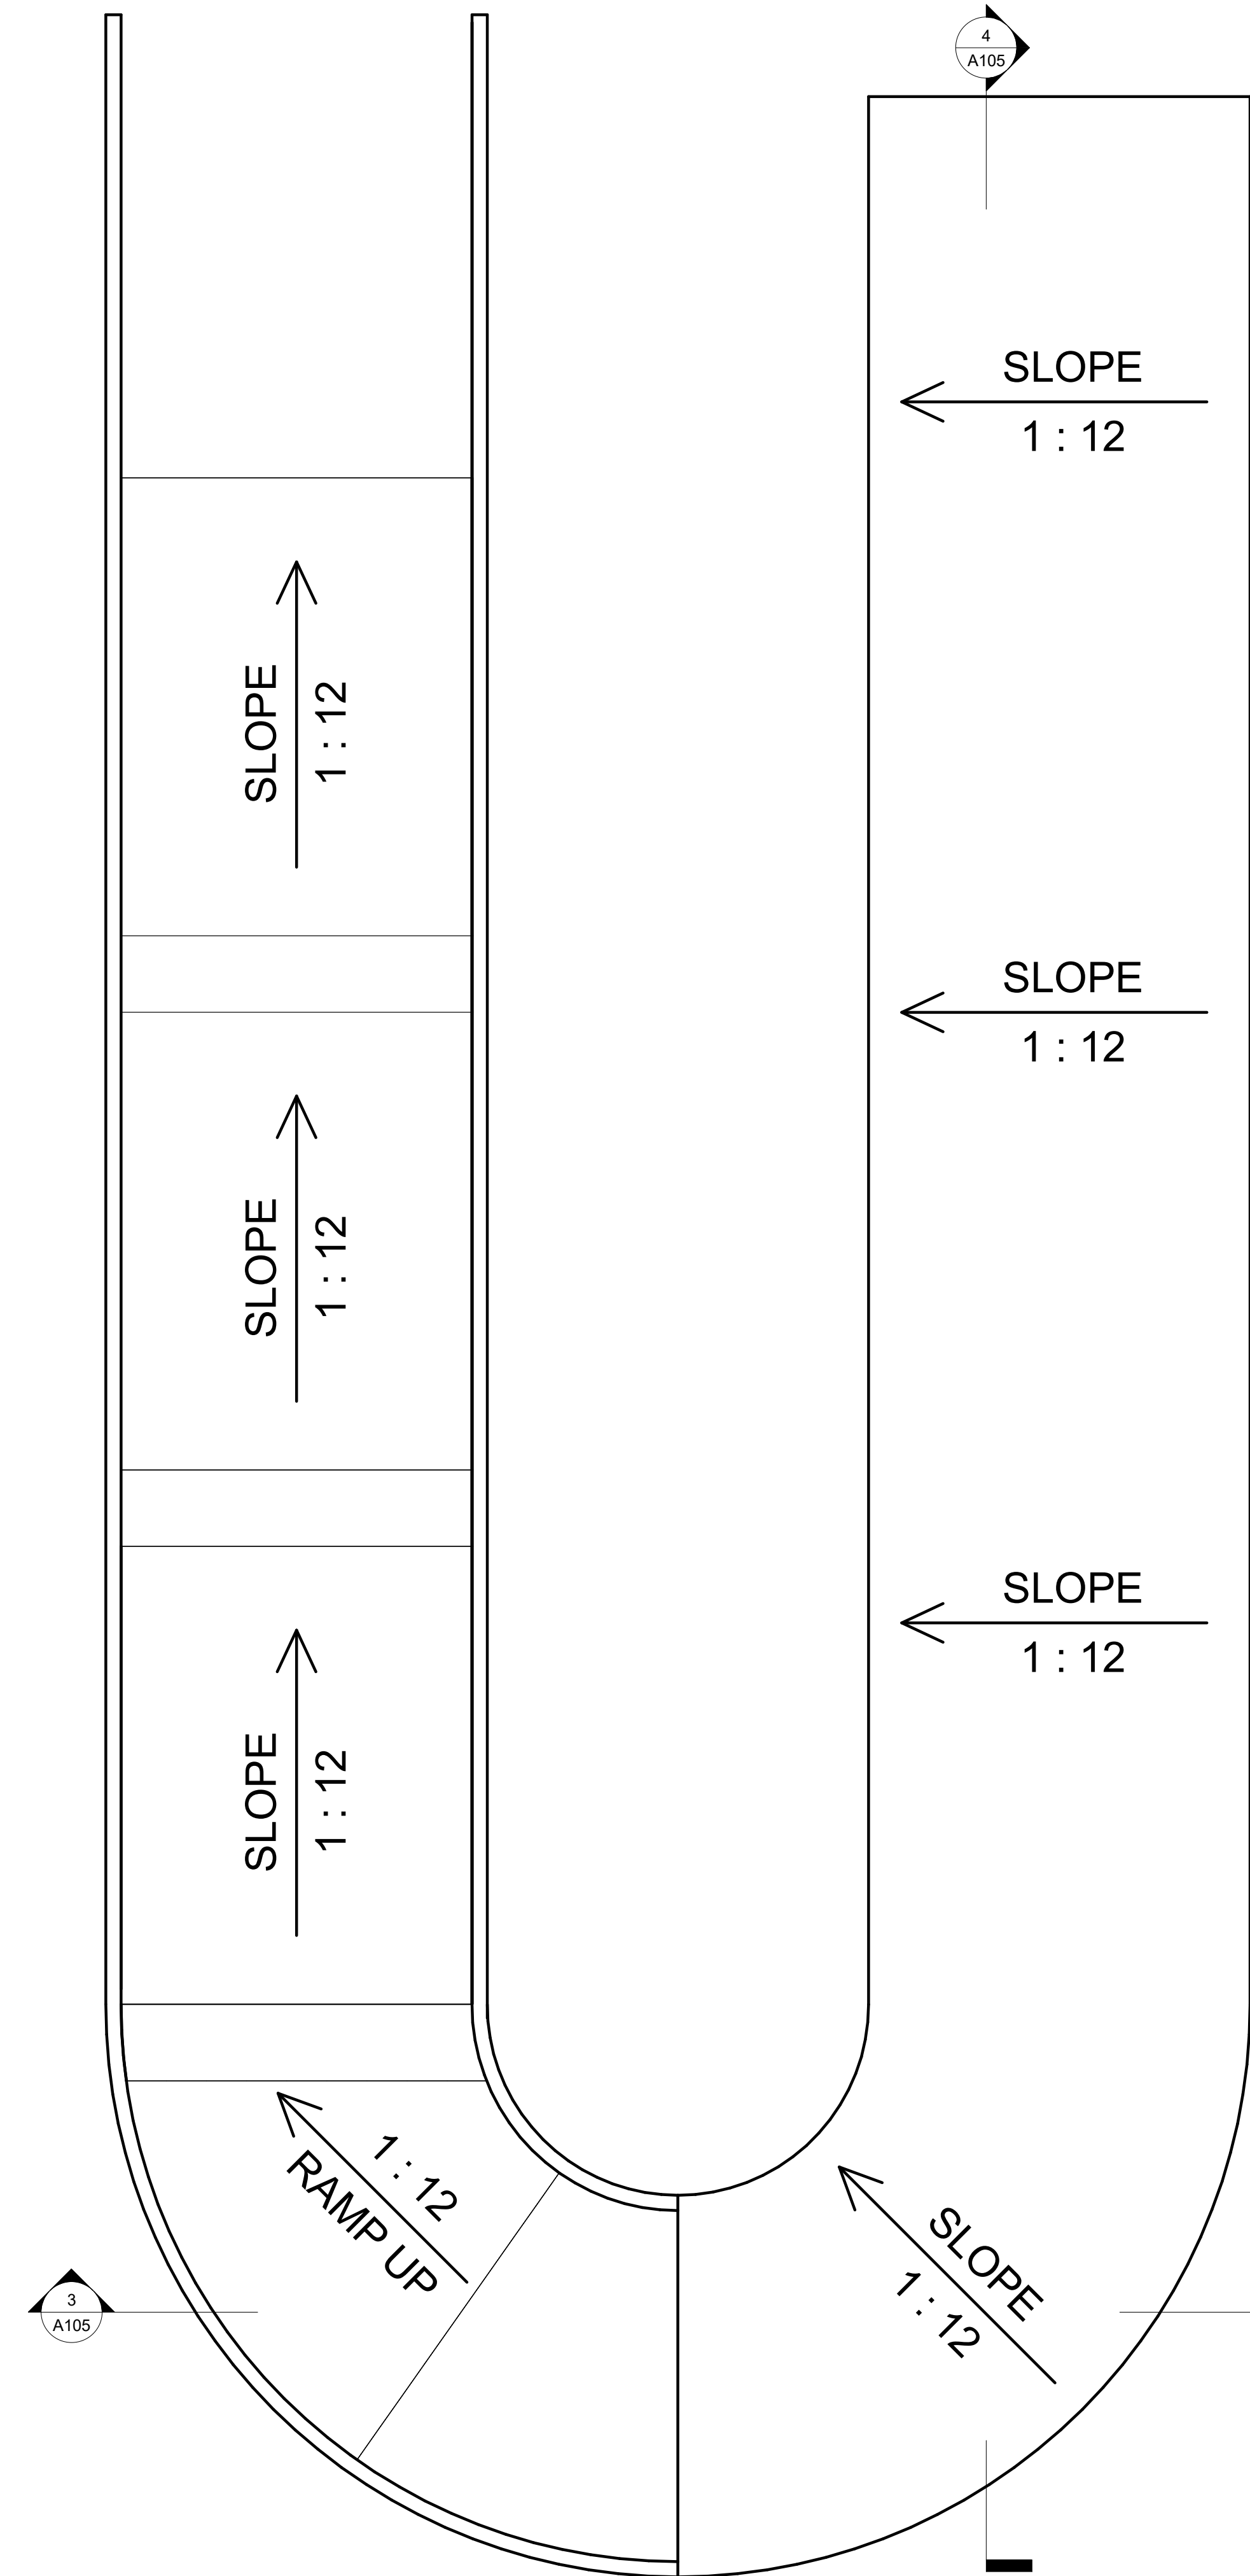

③ ROOF PLAN  
1/8" = 1'-0"





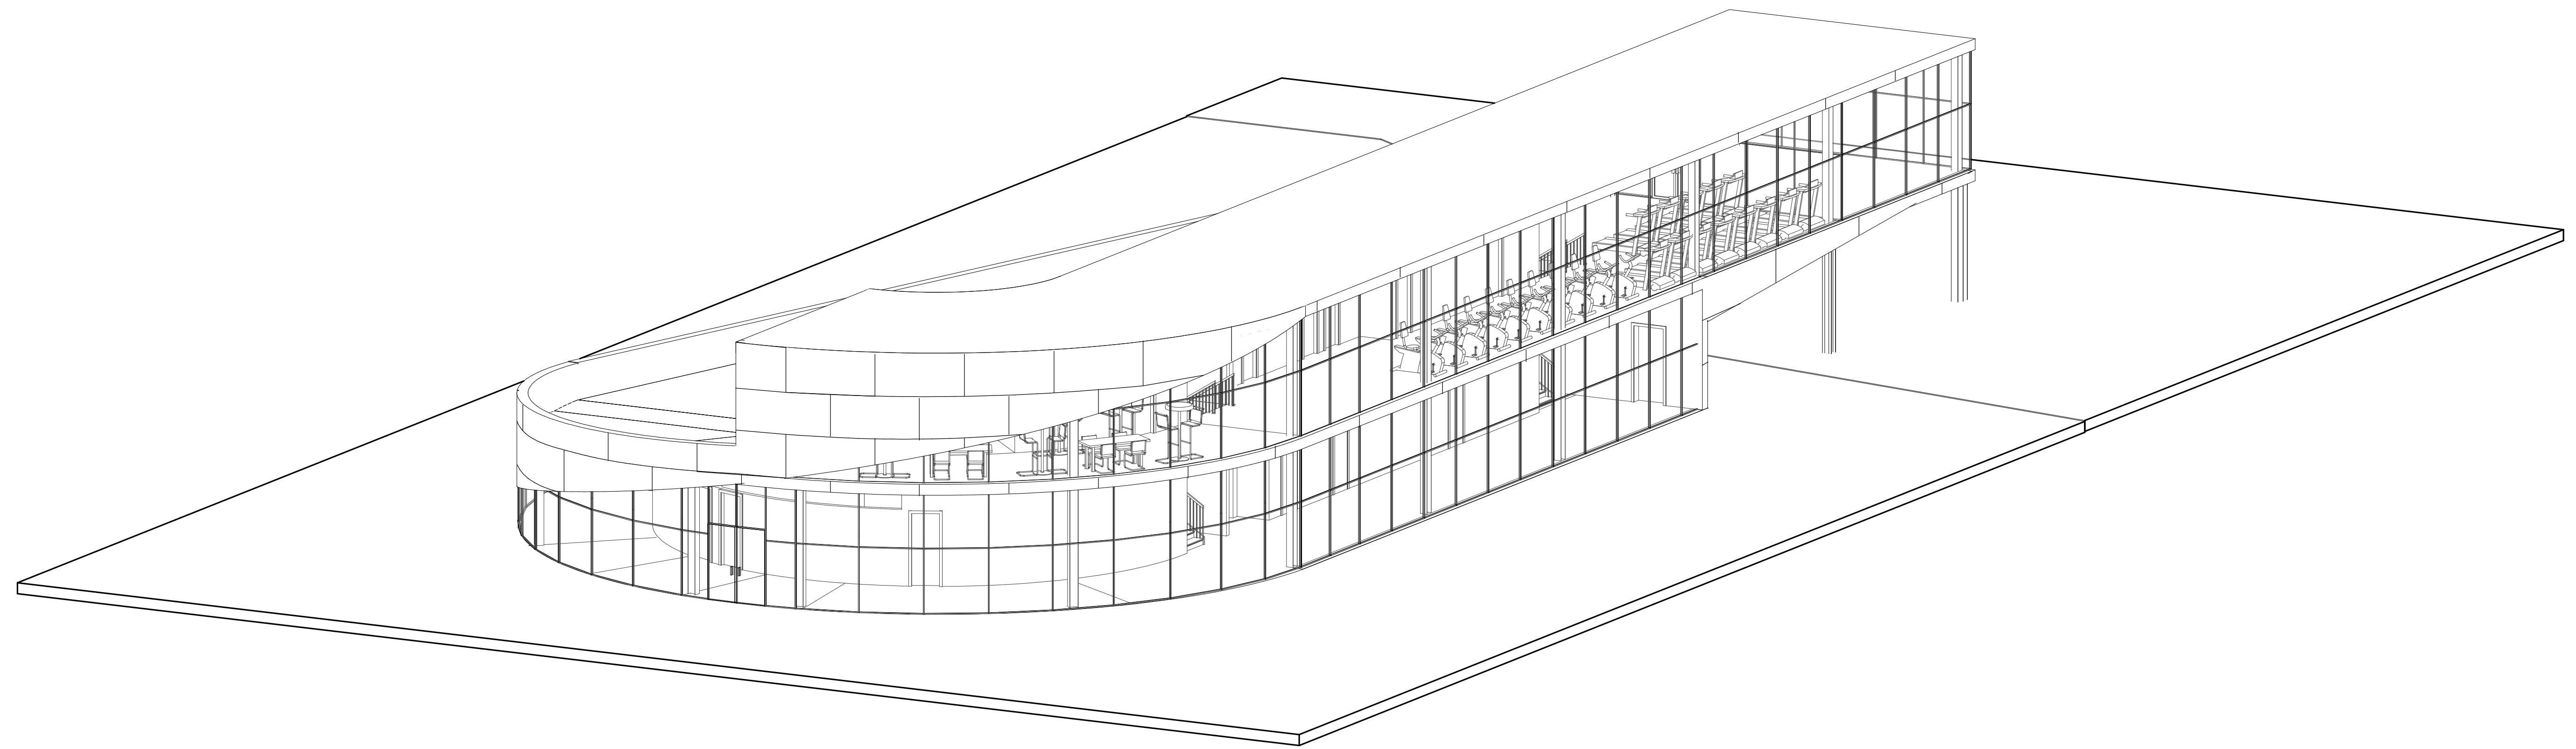


① AXONOMETRIC VIEW

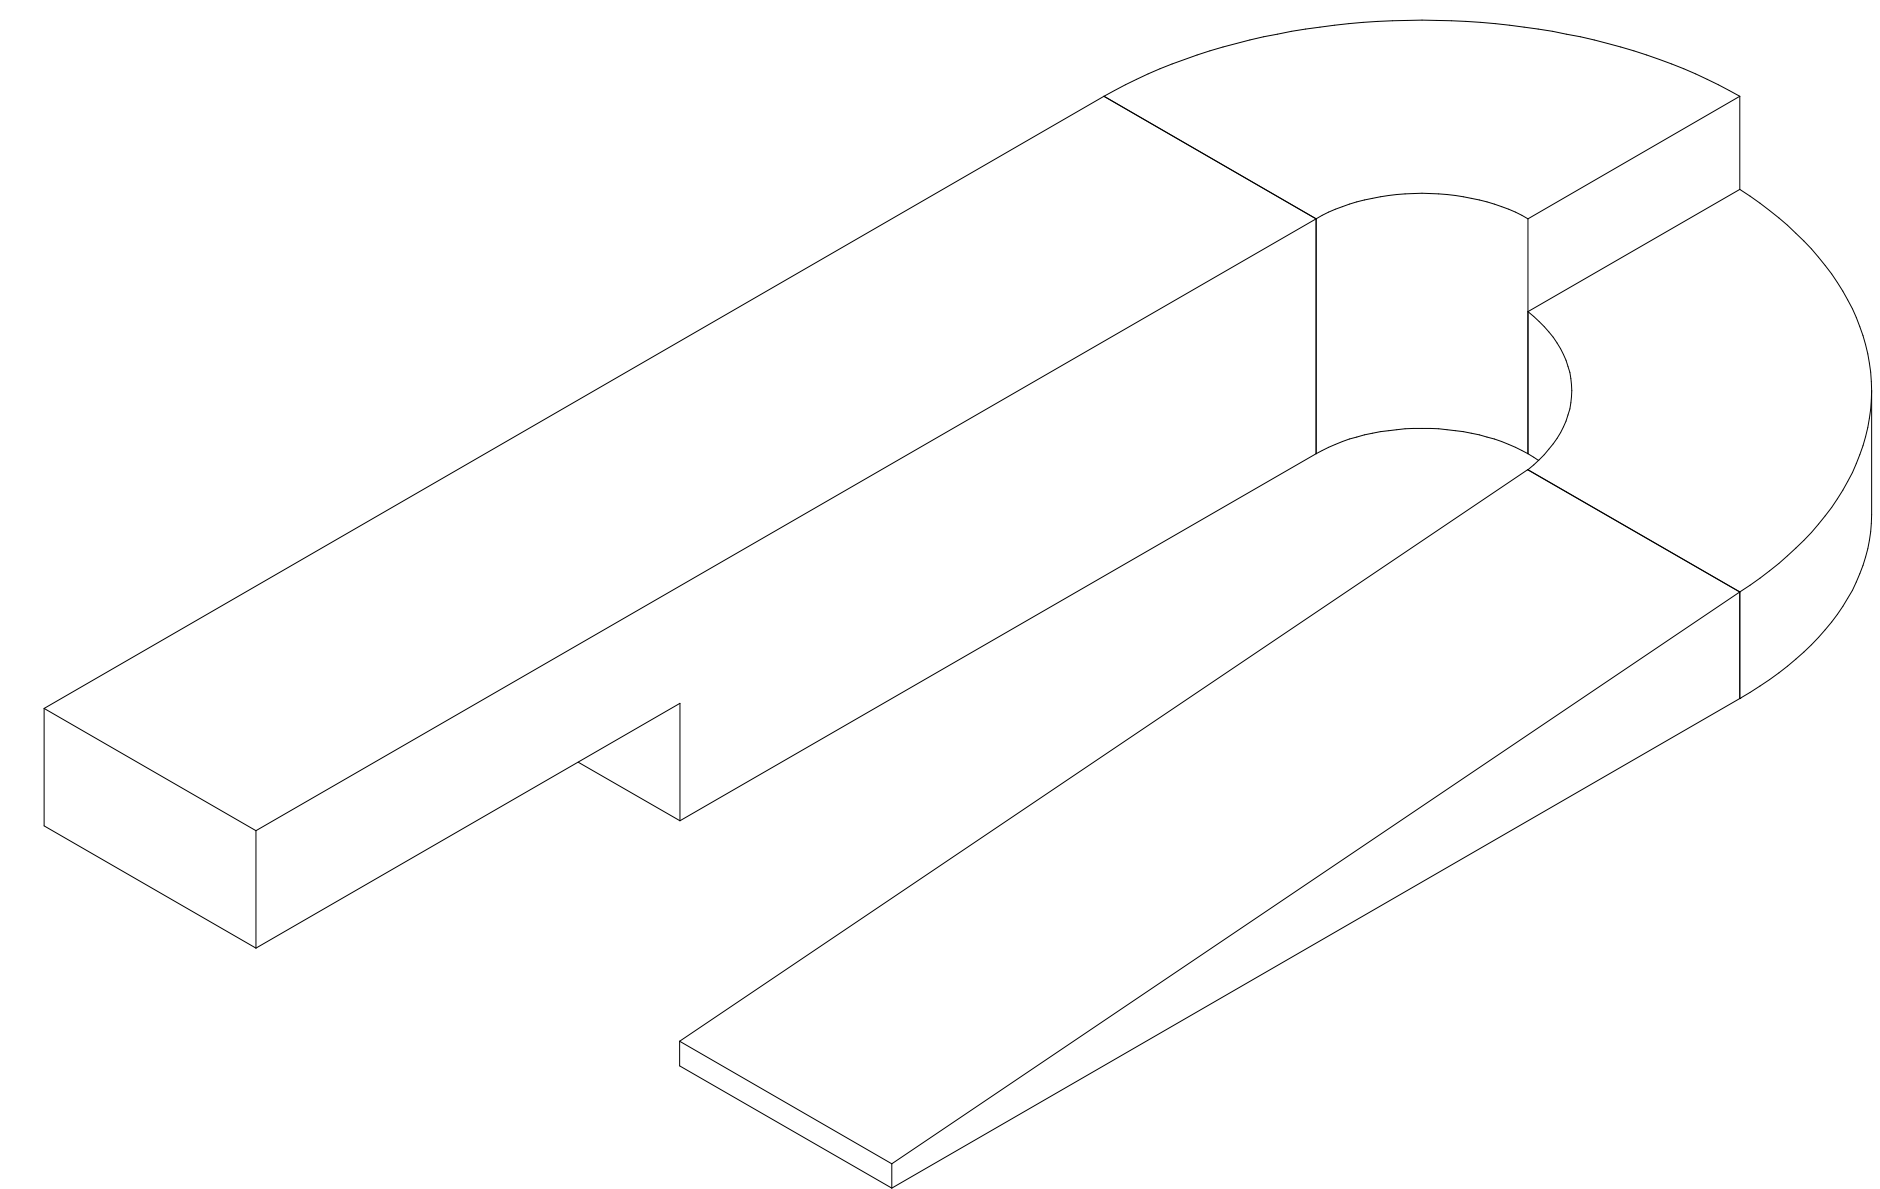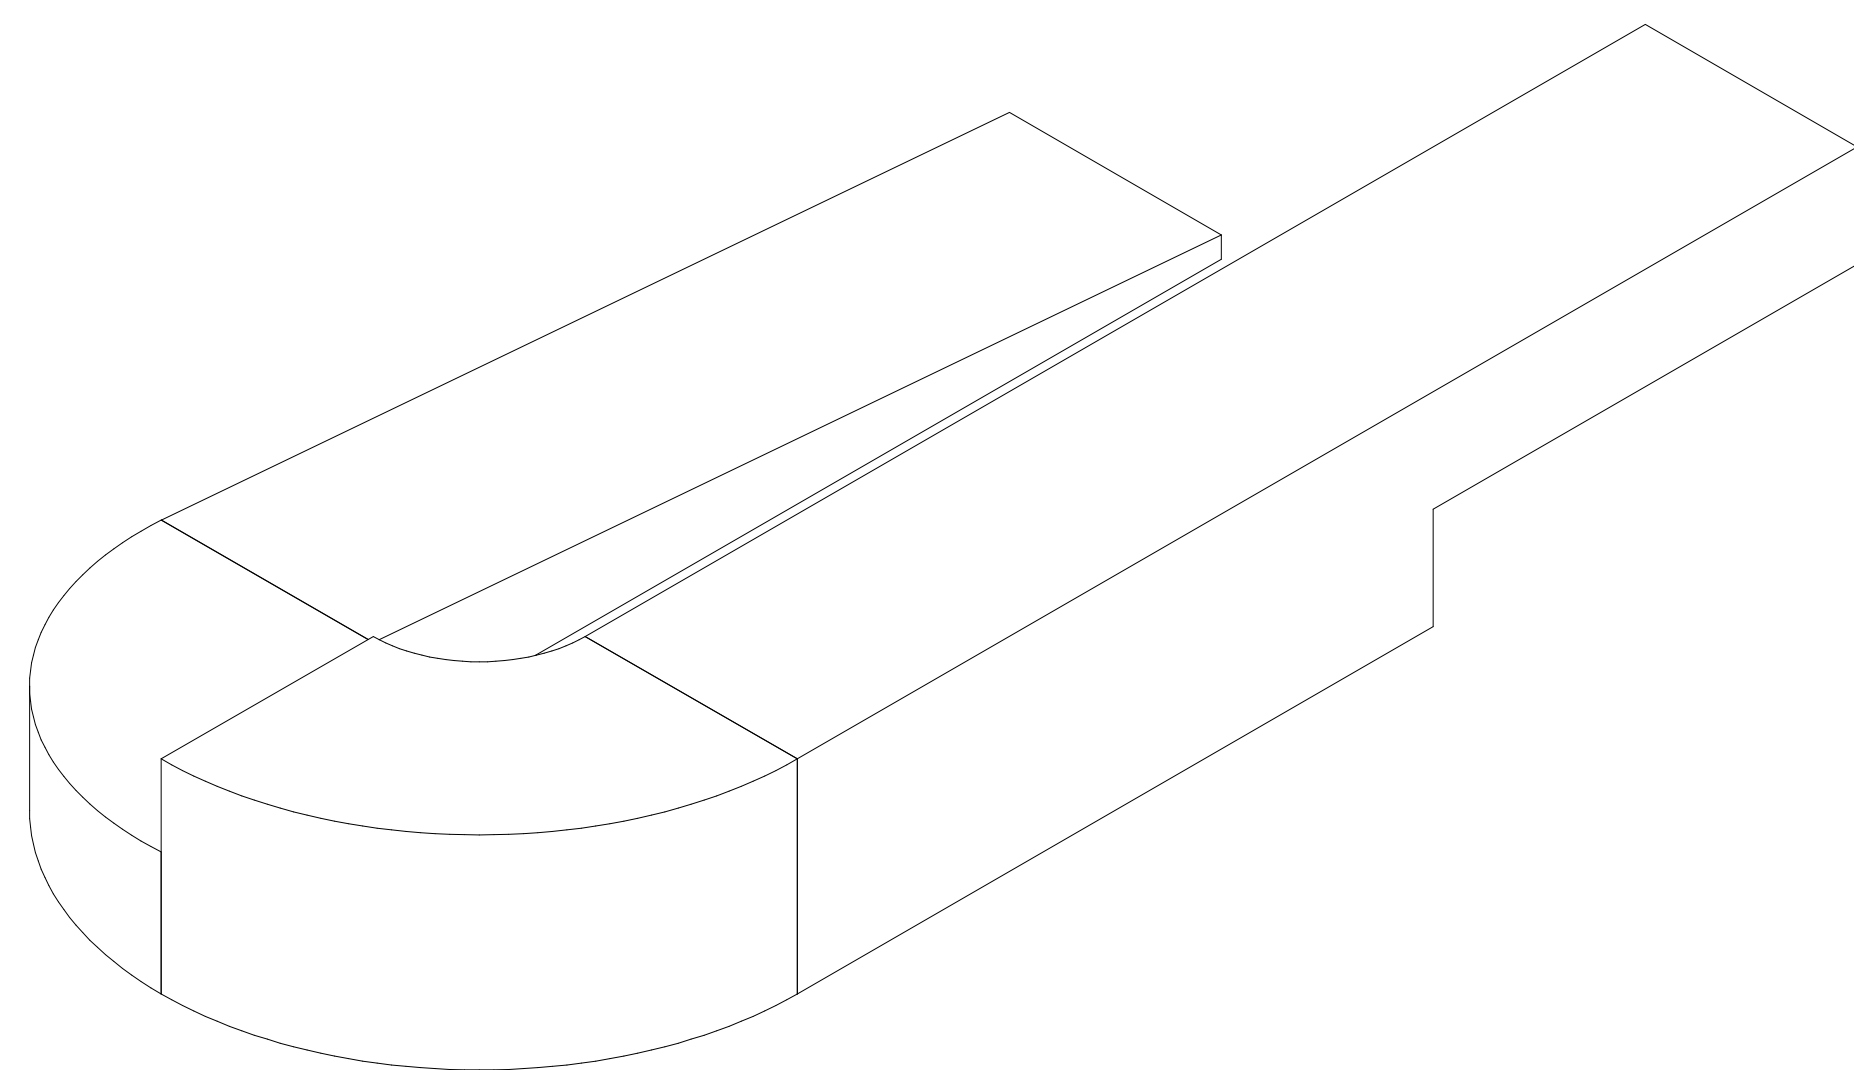

## **CONCEPTUAL MASSINGS**



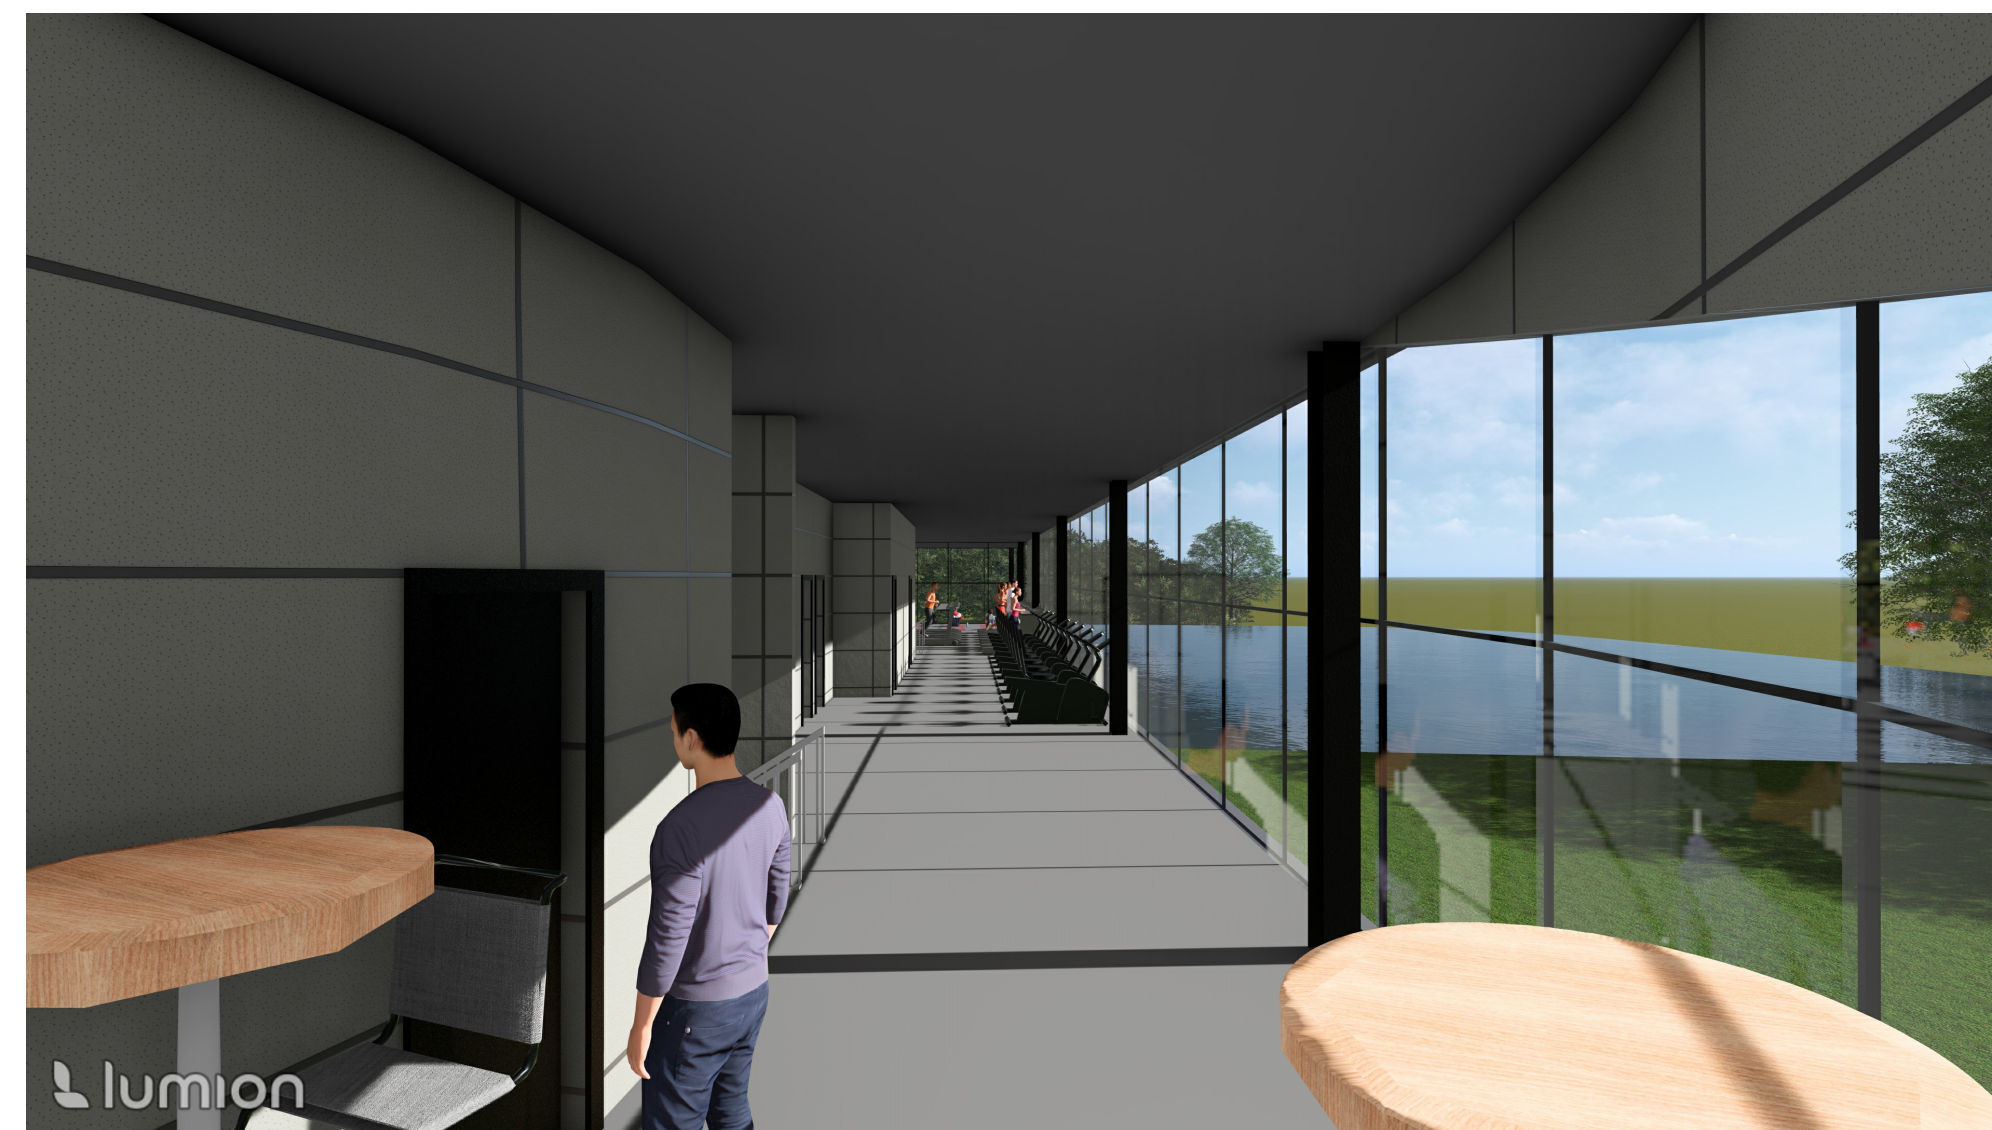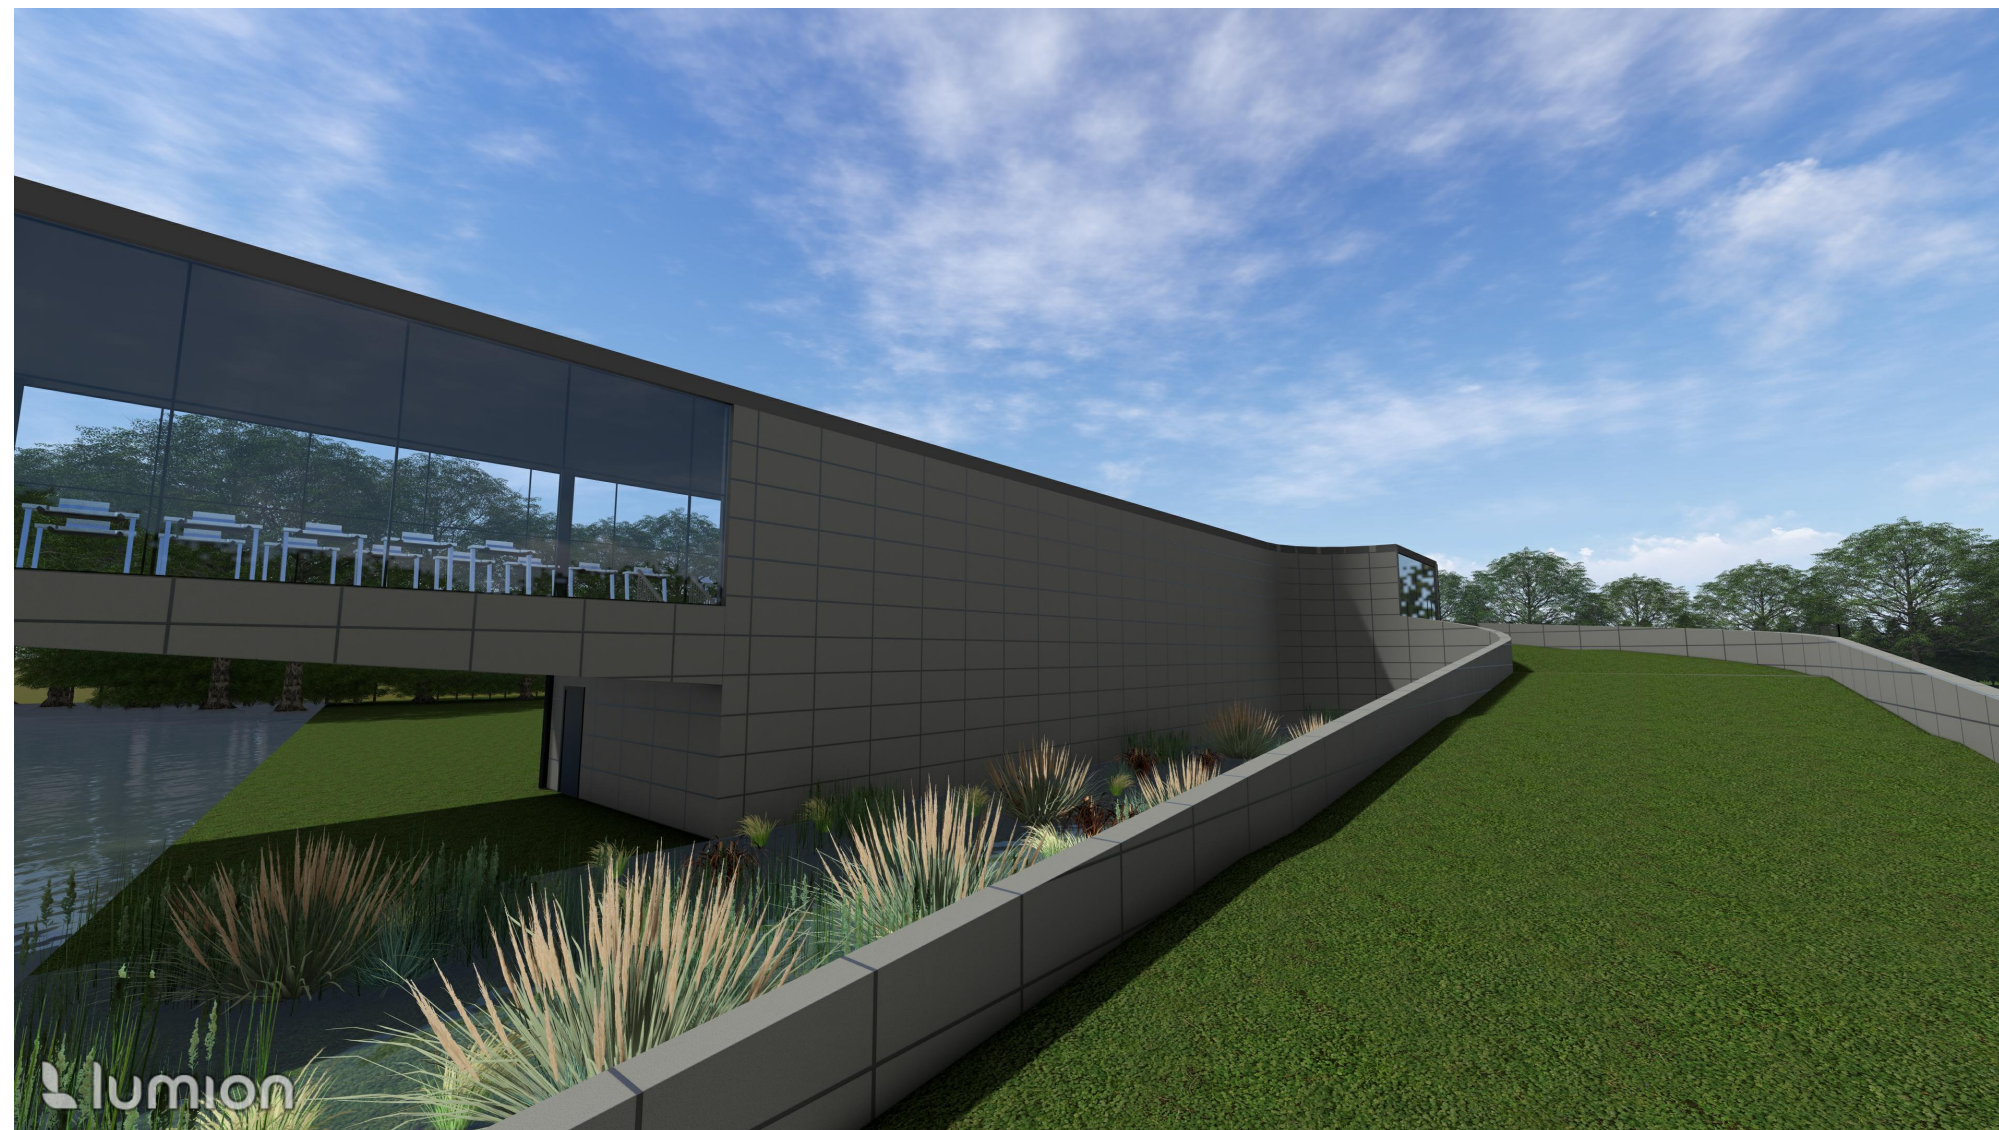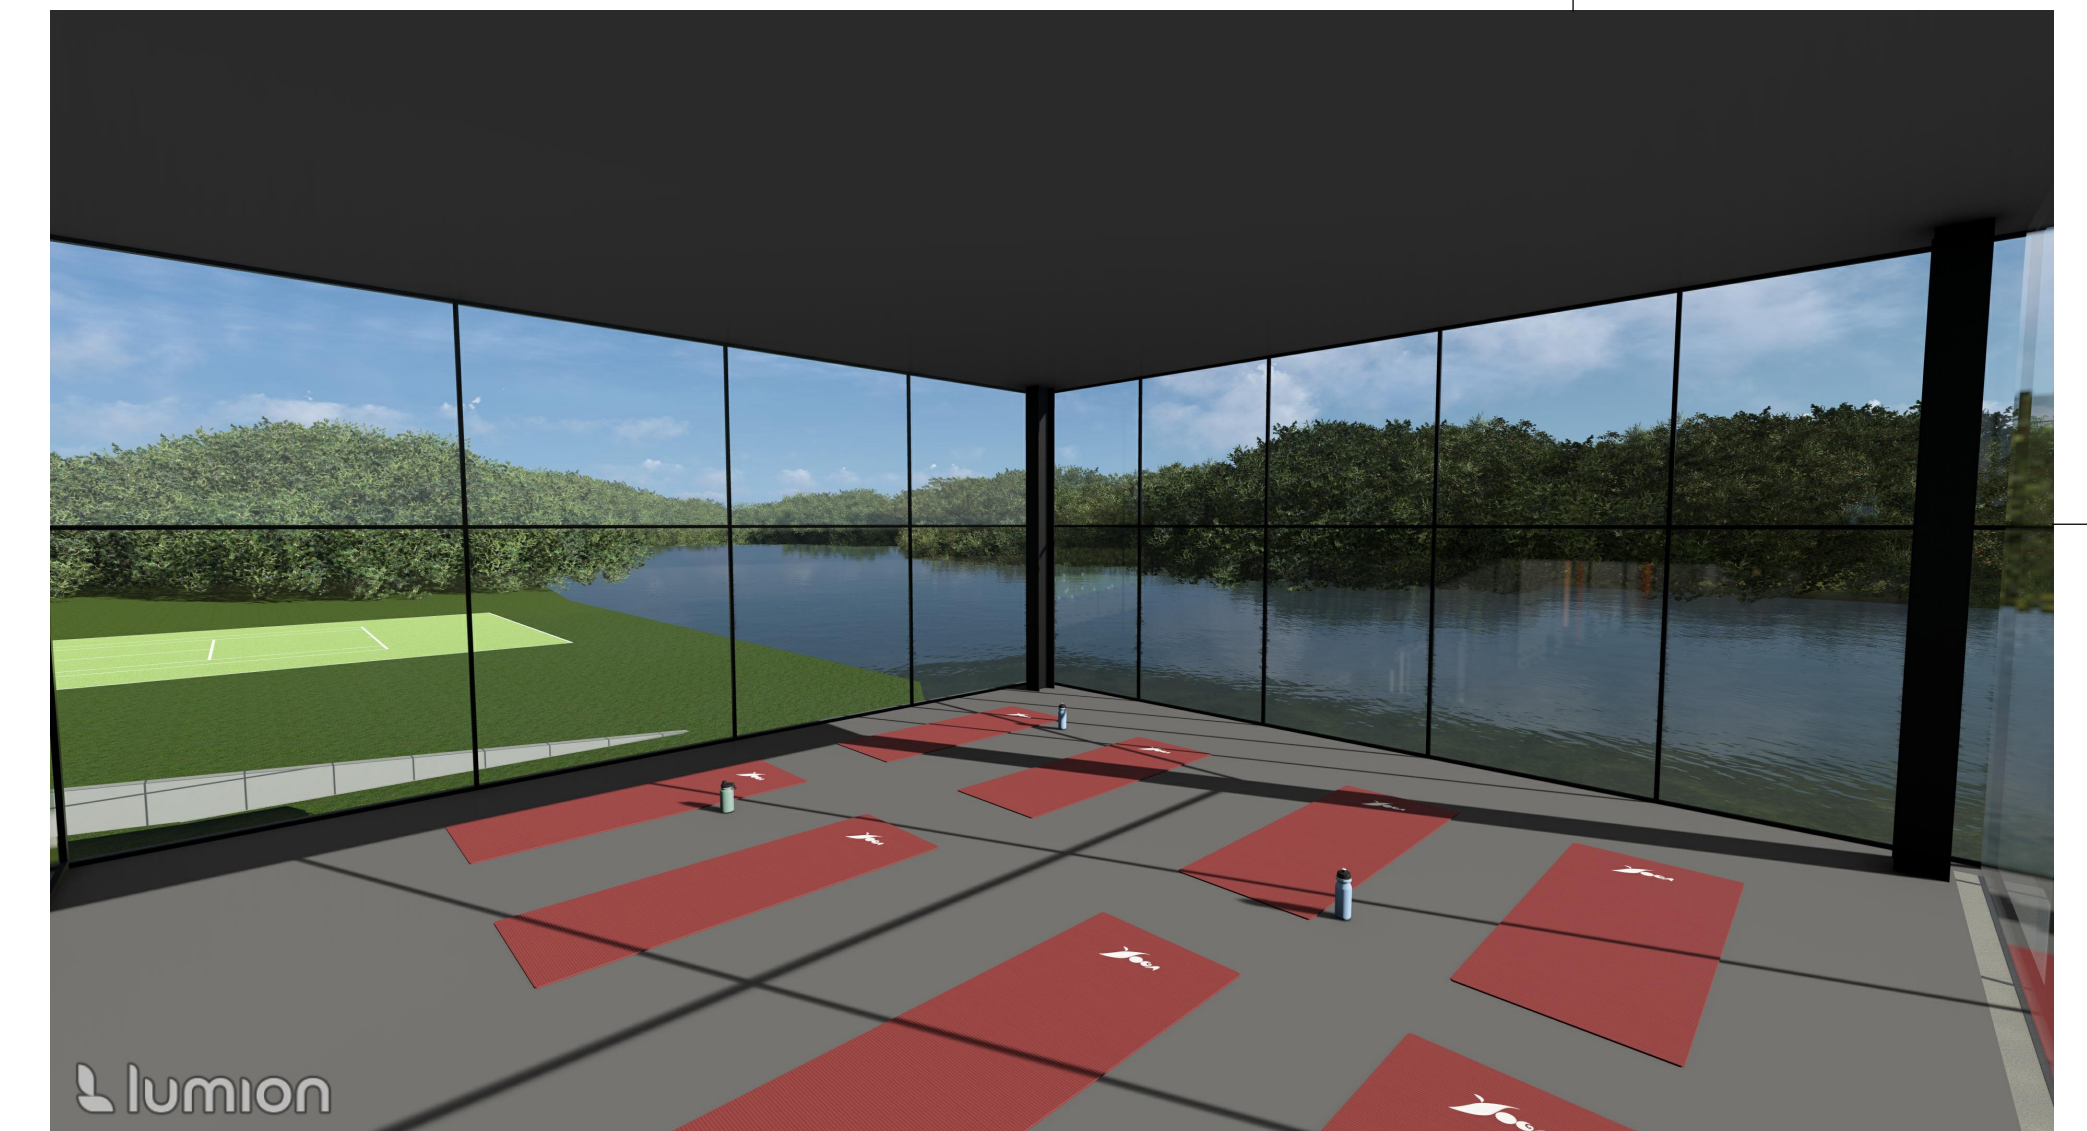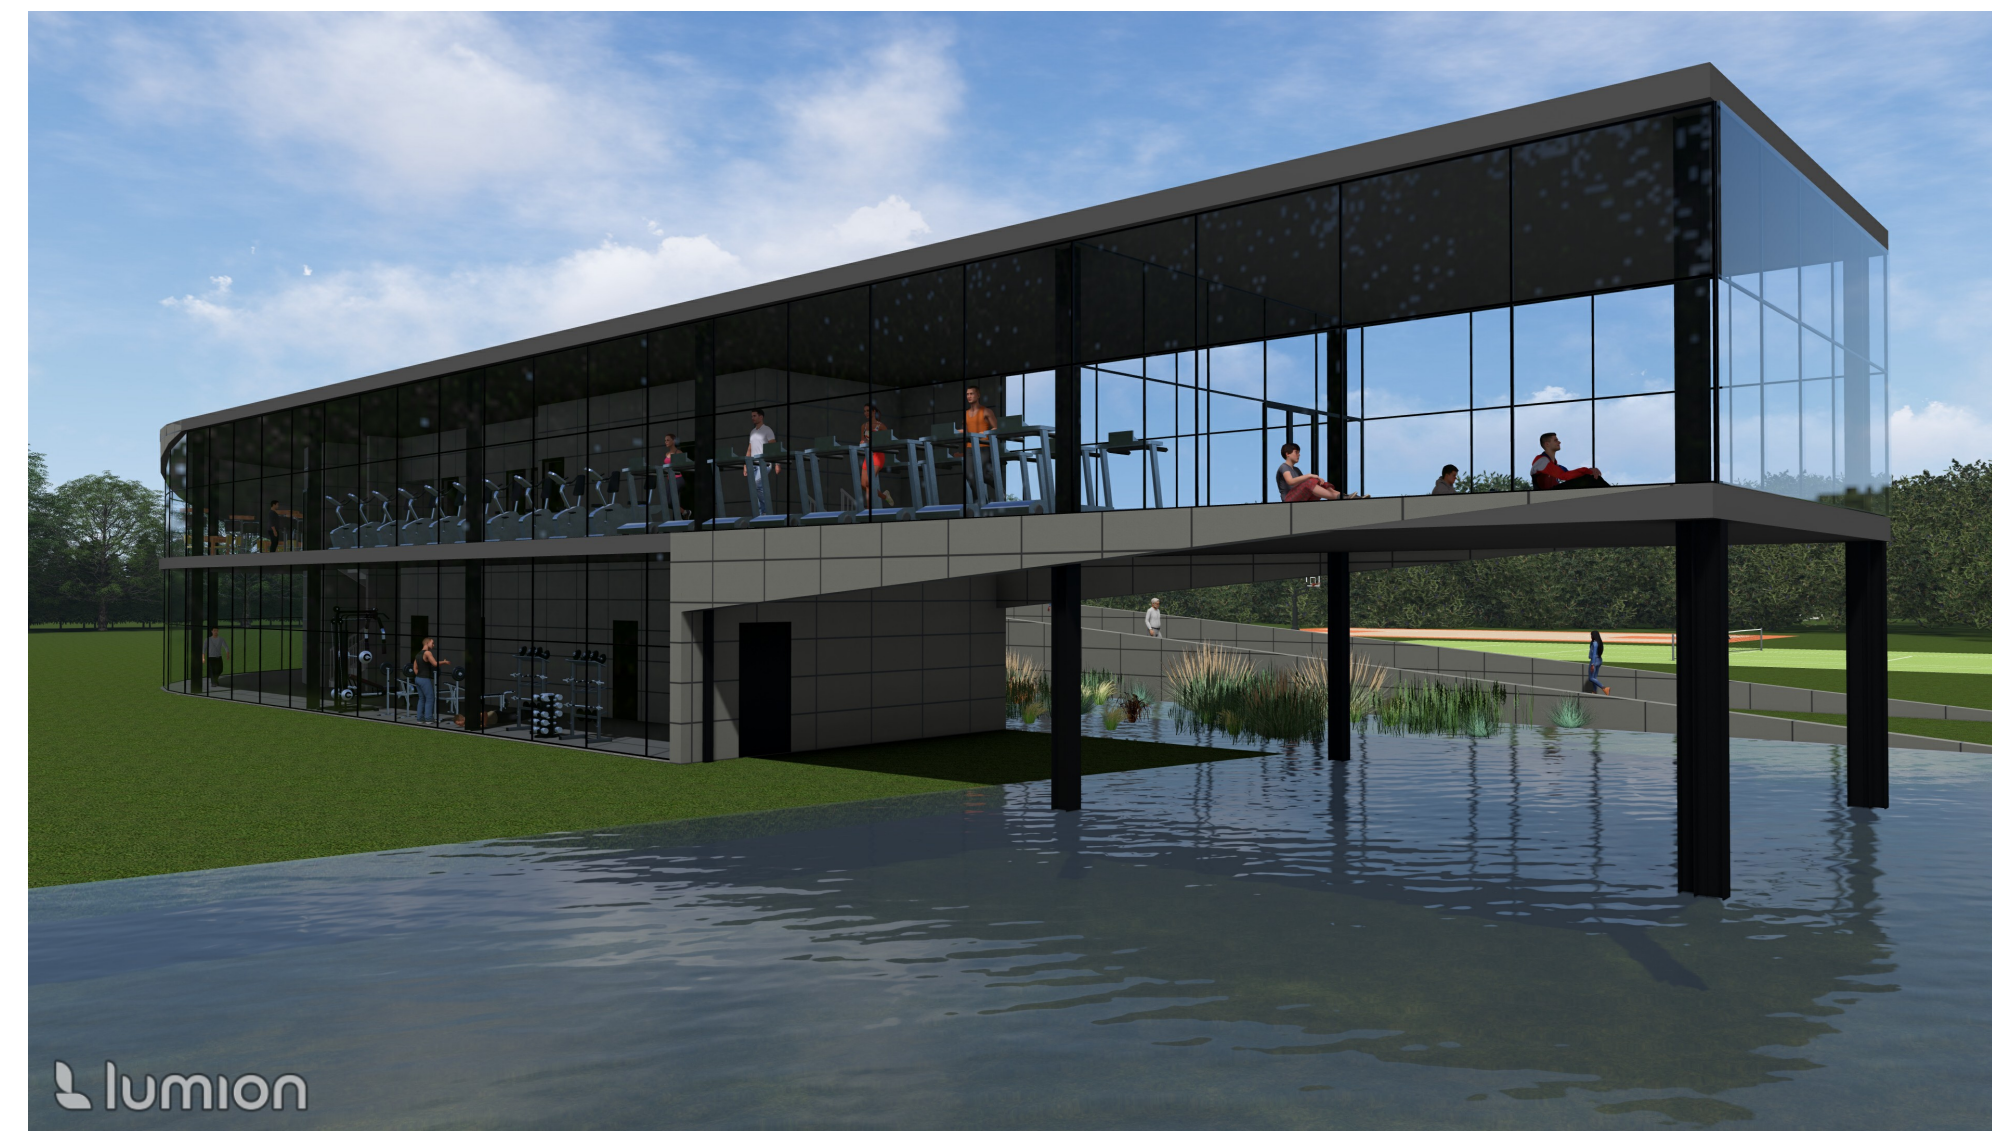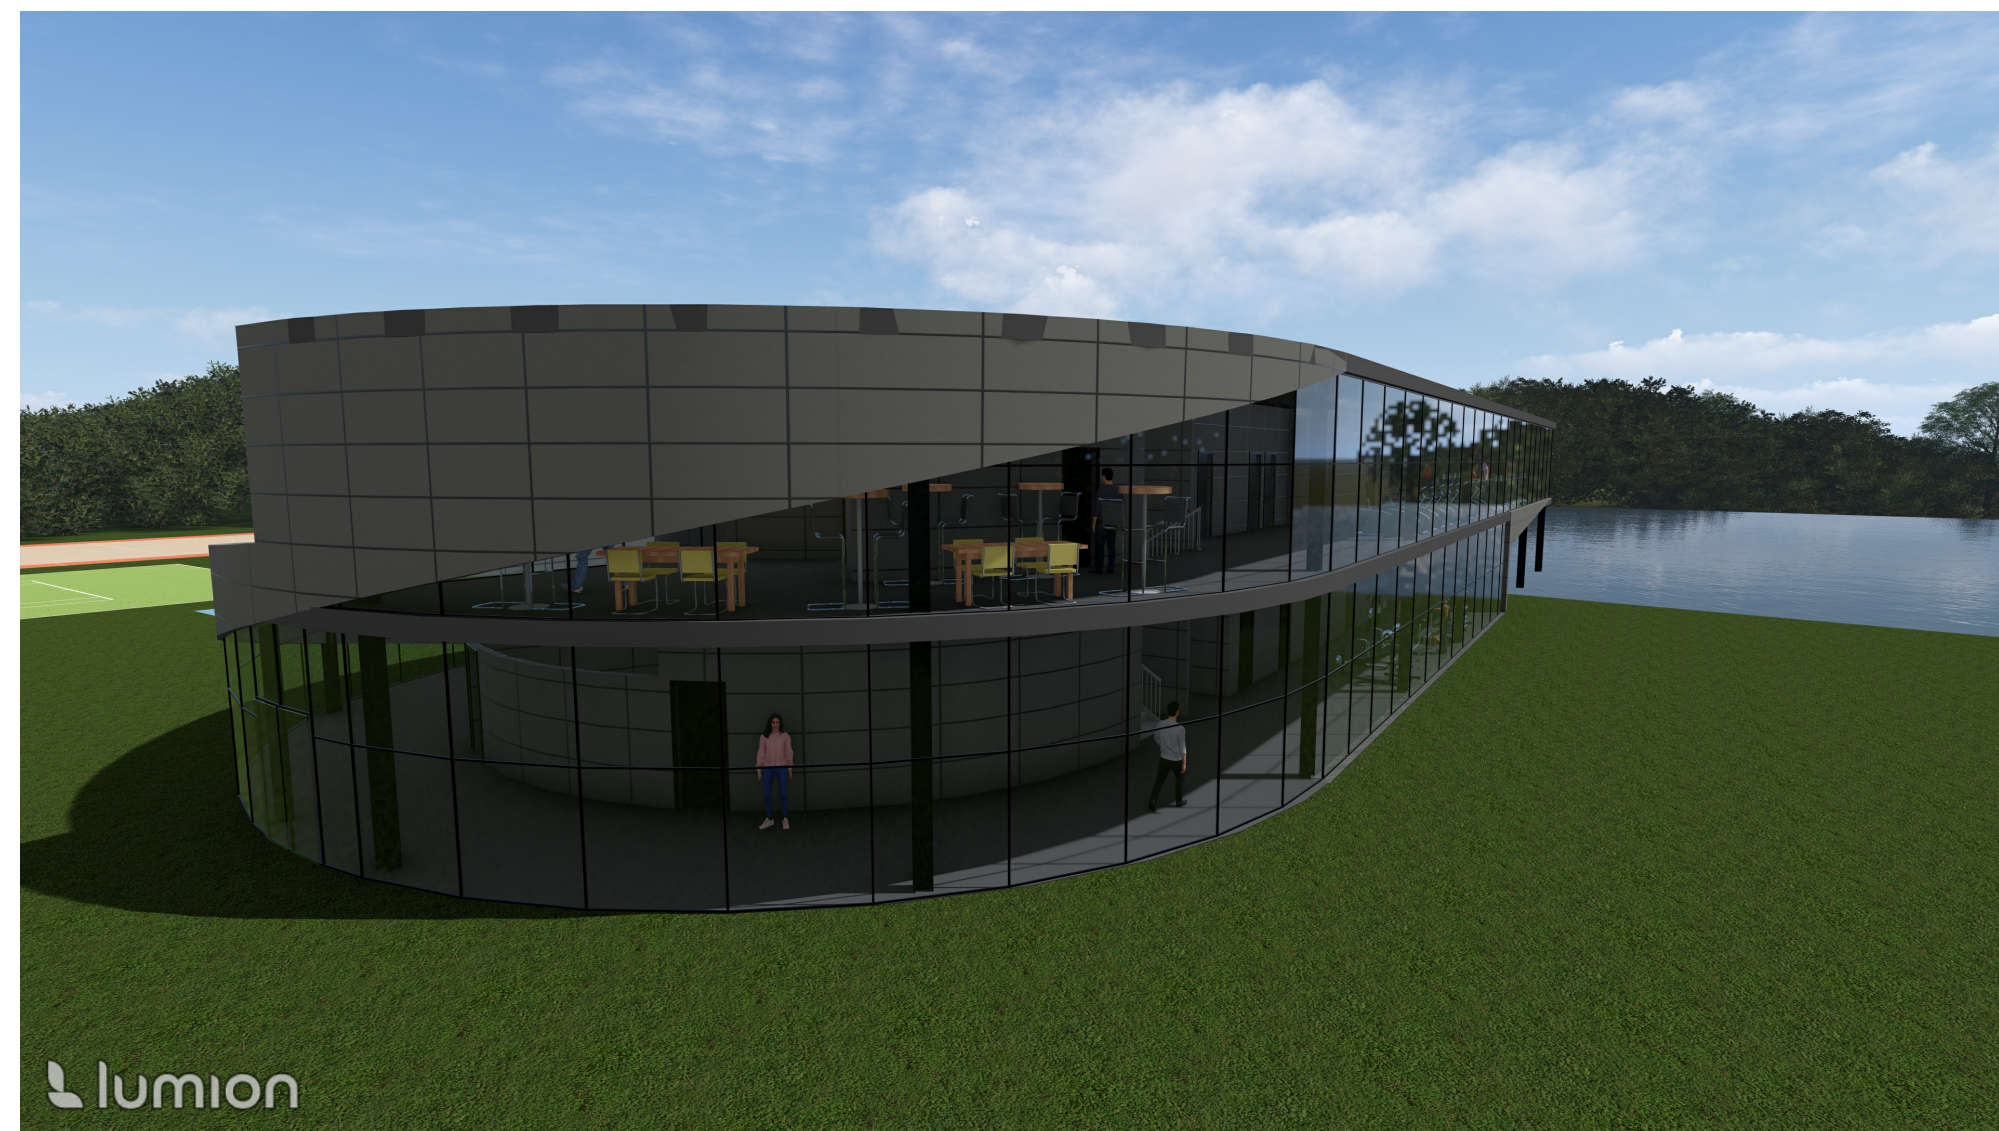

CARBON NEGATIVE  
CONCRETE








BIOTOPE



EPDM SYNTHETIC RUBBER  
ROOFING

## SUSTAINABLE STRATEGIES




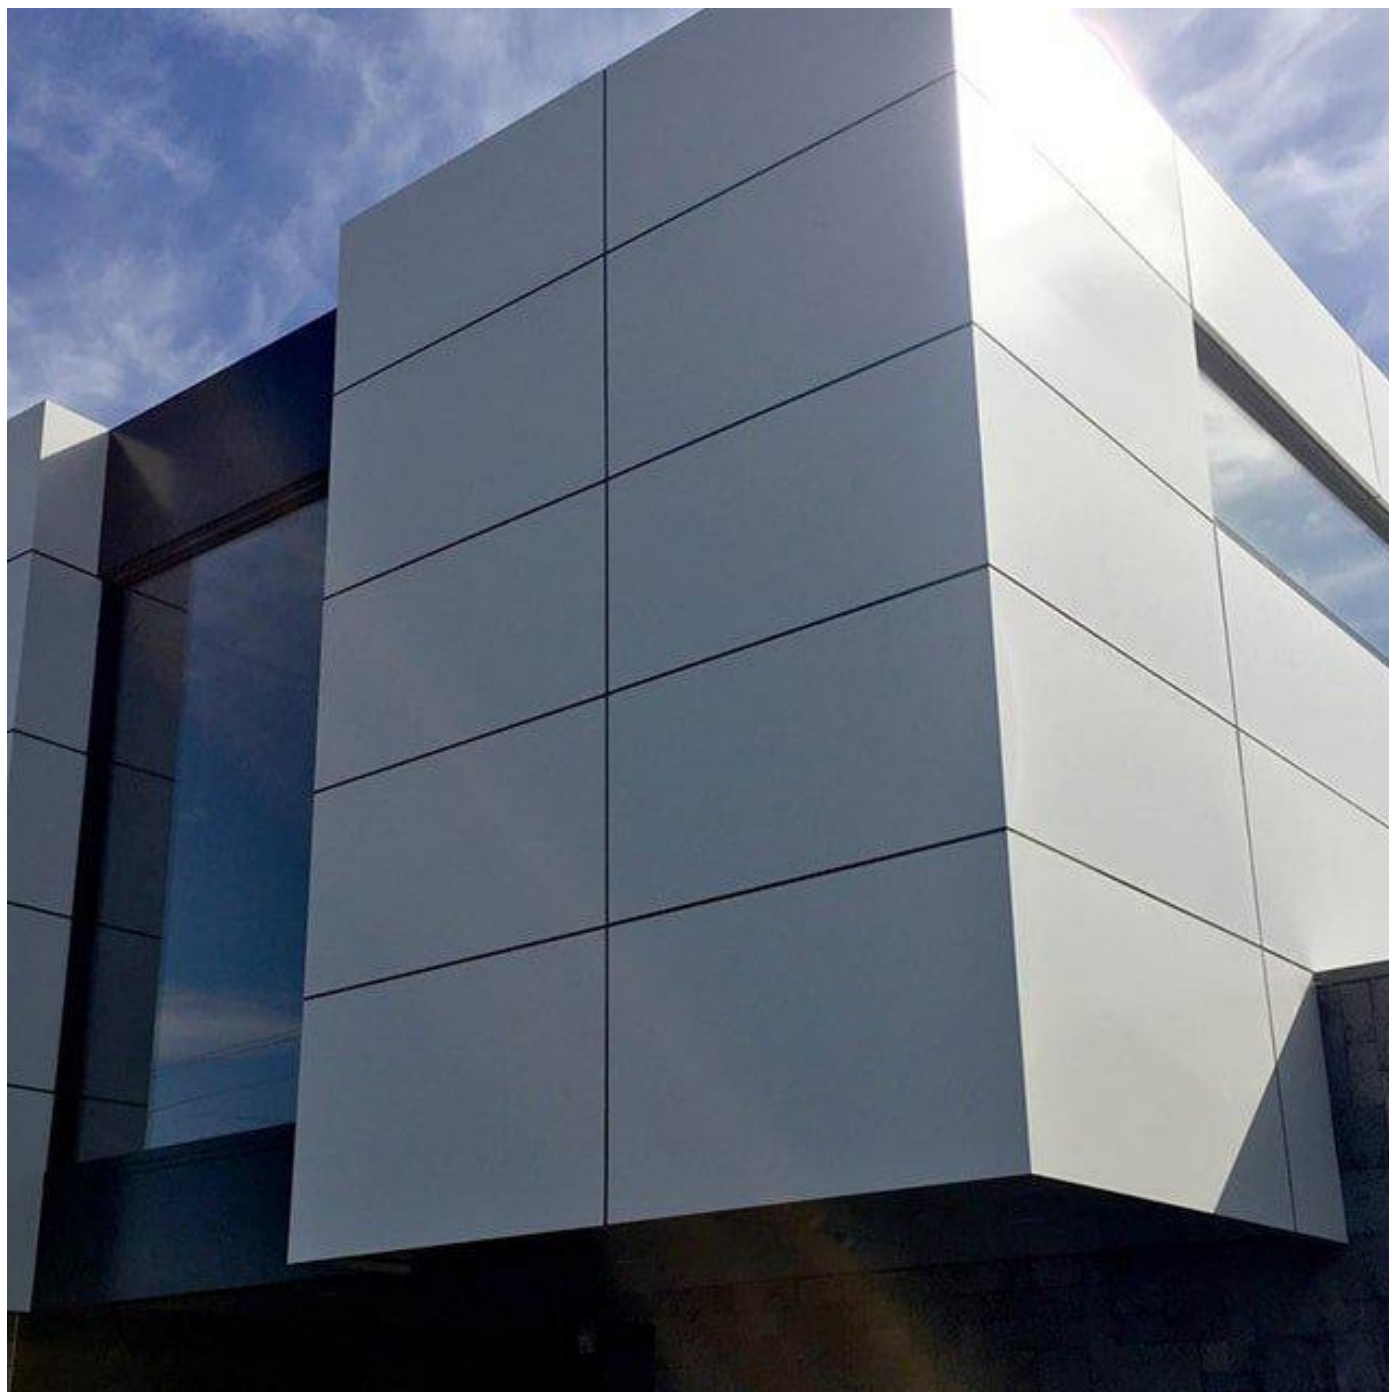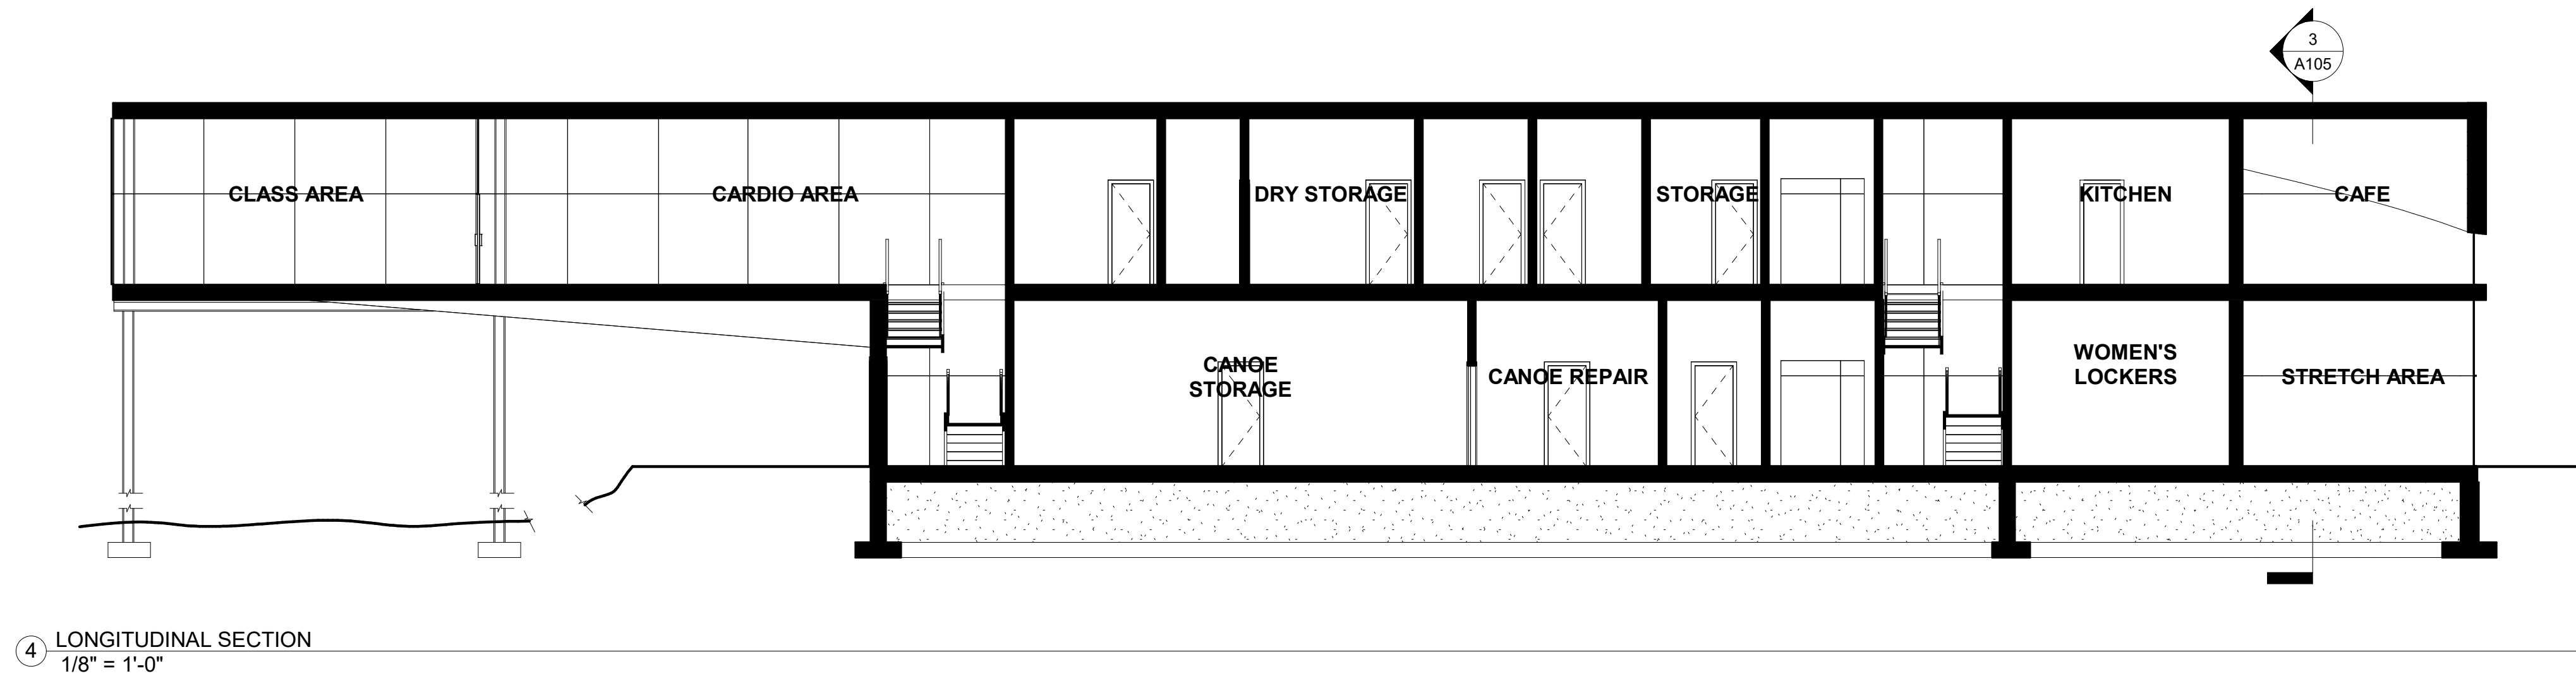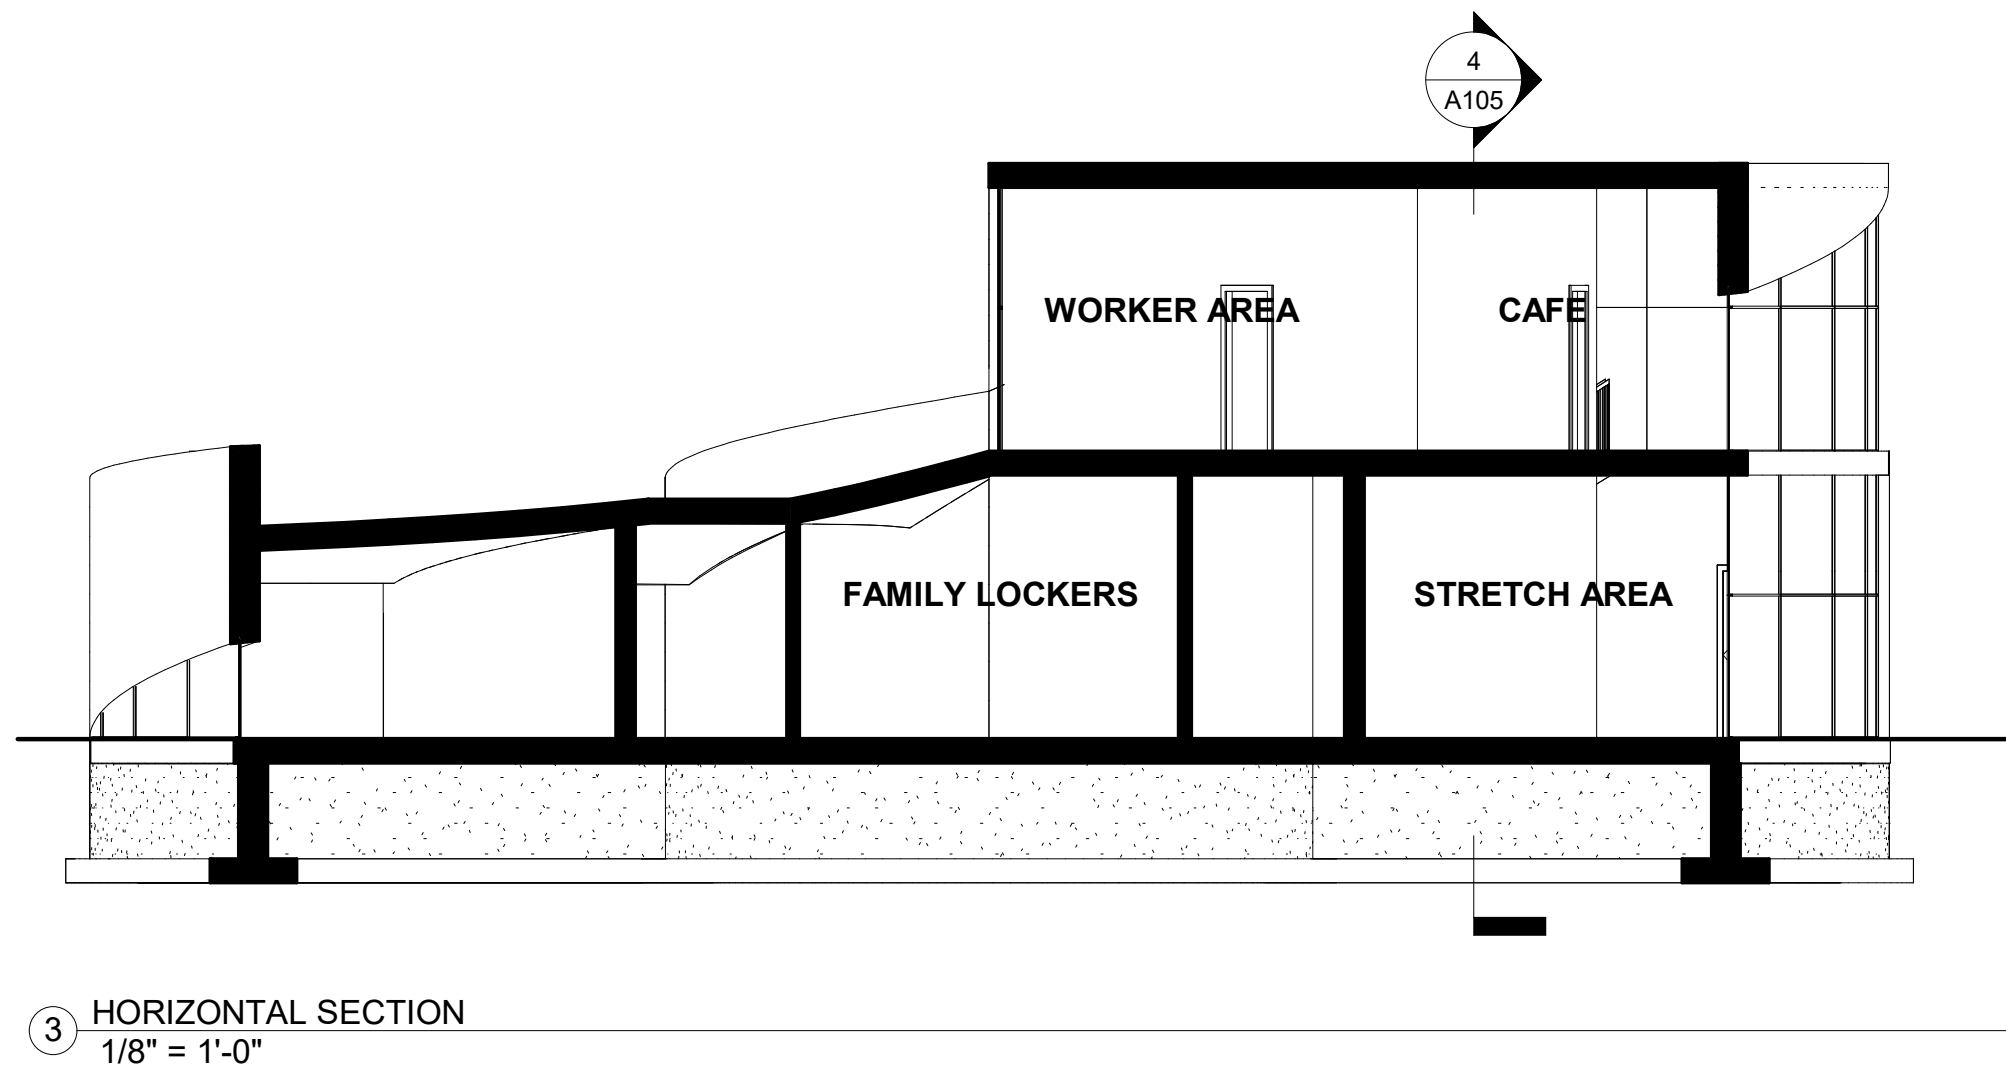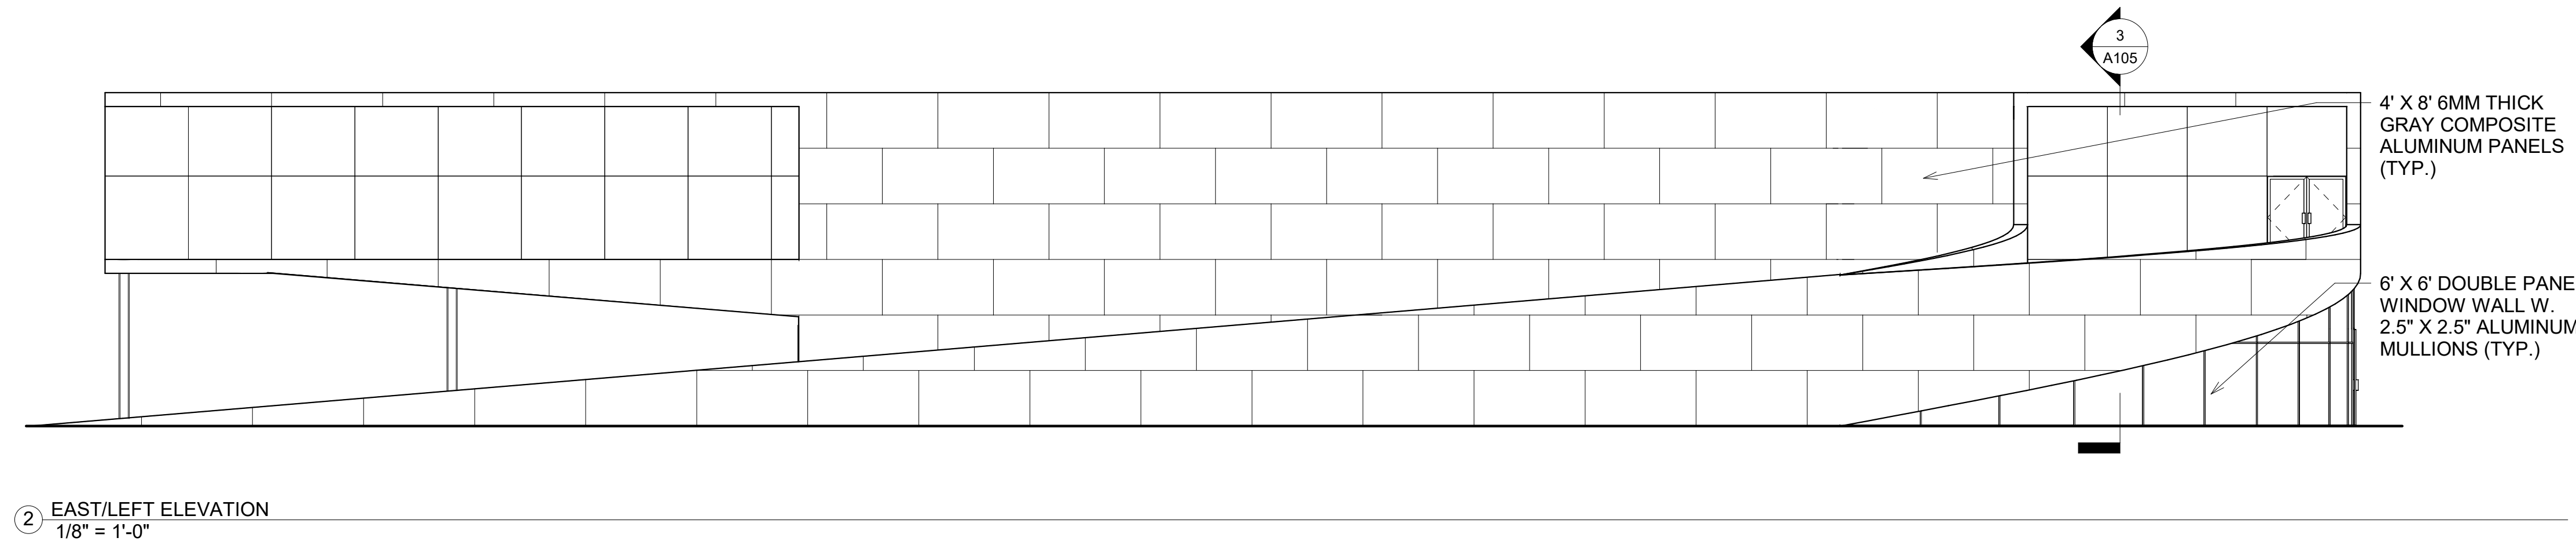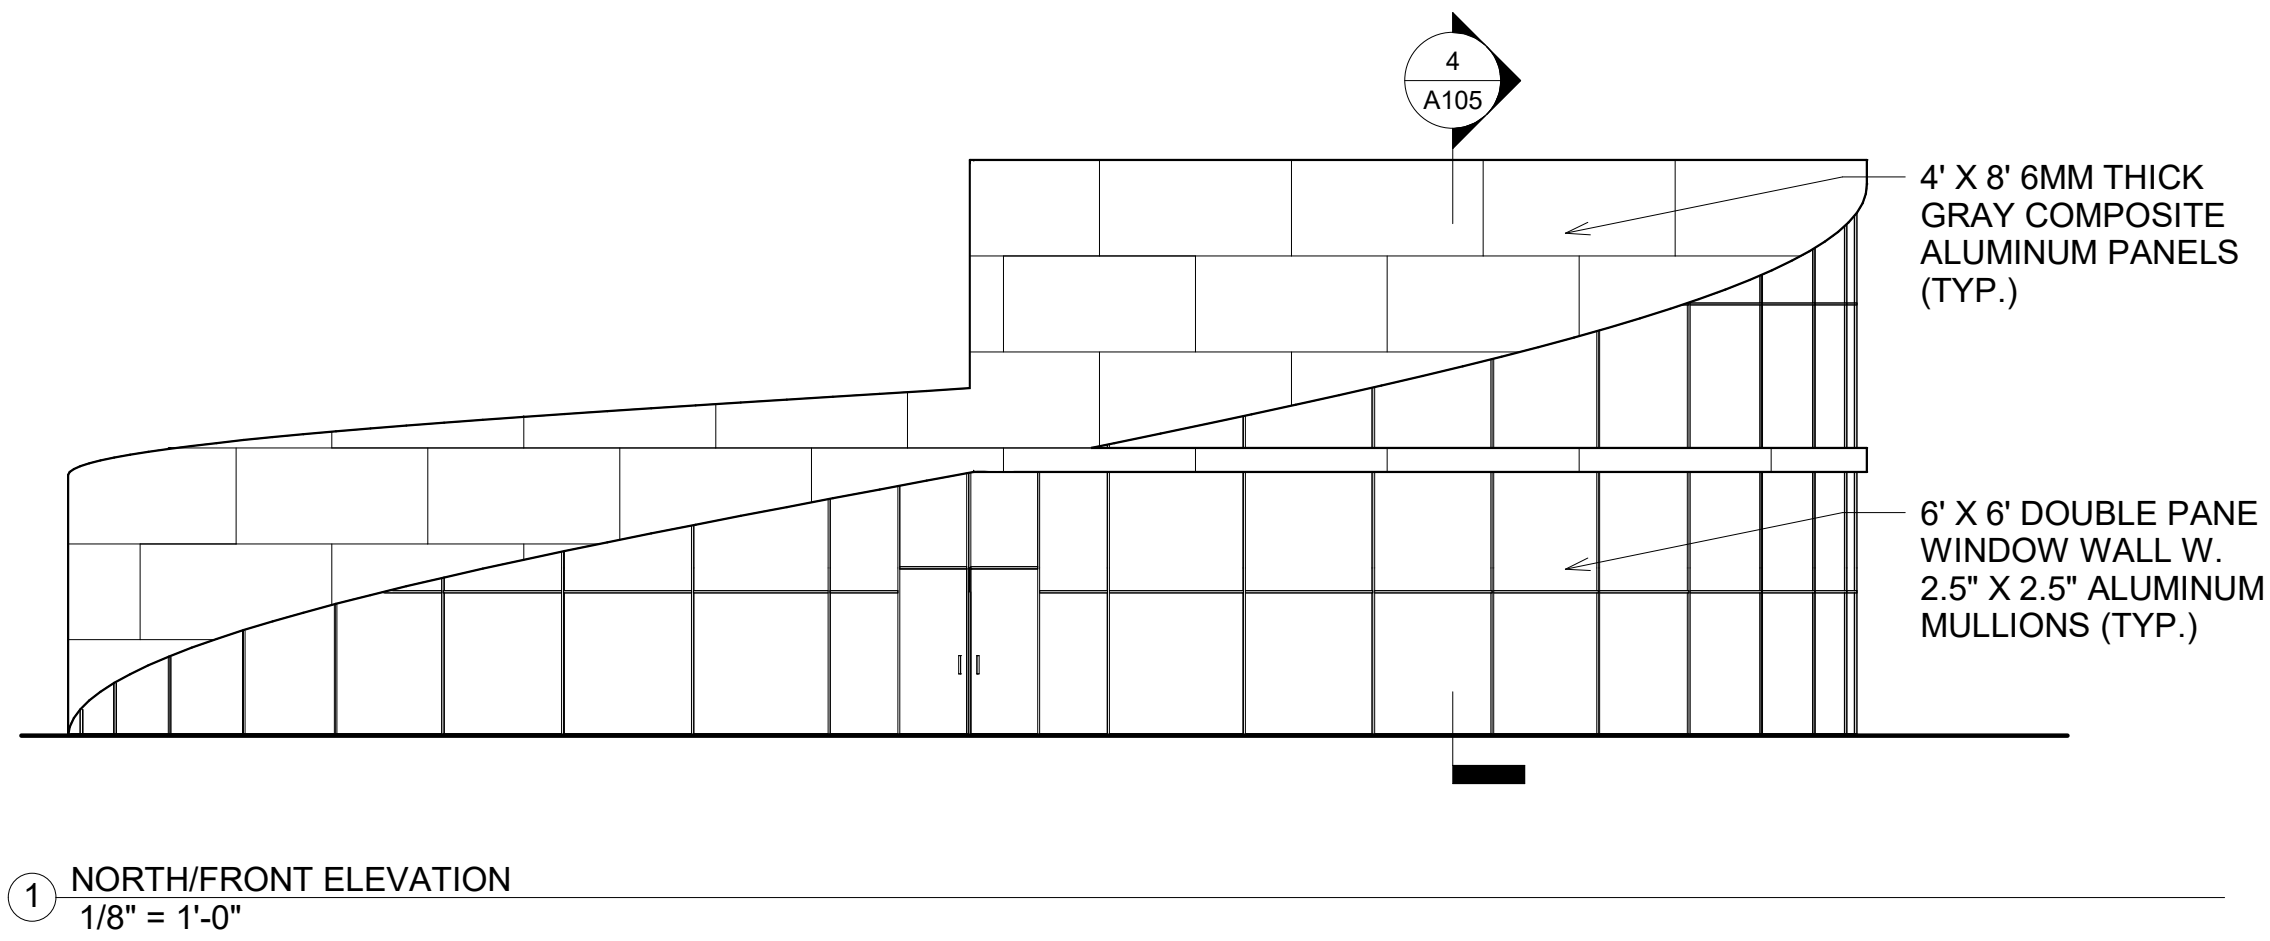

4X8 ALUMINIUM  
COMPOSITE PANELS



WINDOW WALL SYSTEM  
**EXTERIOR FINISHES**

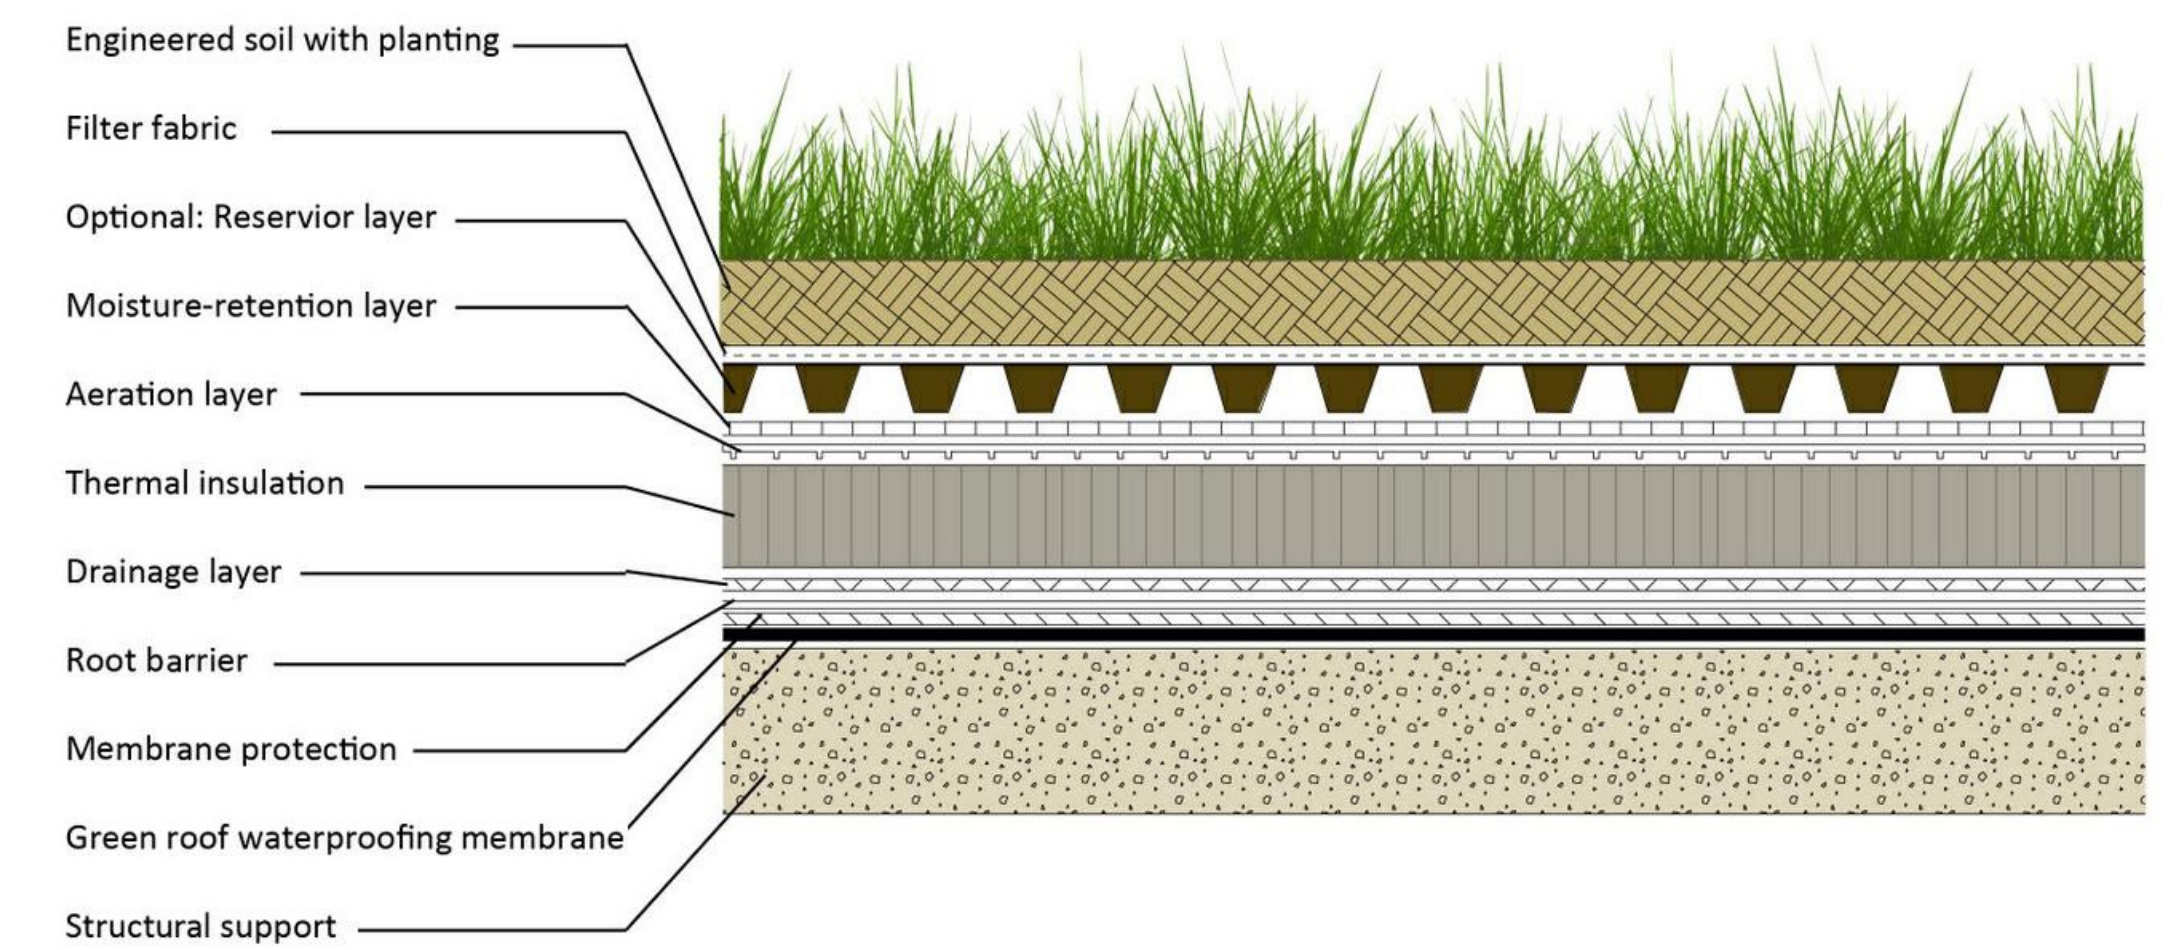

TYPICAL GREENROOF  
DETAIL



